


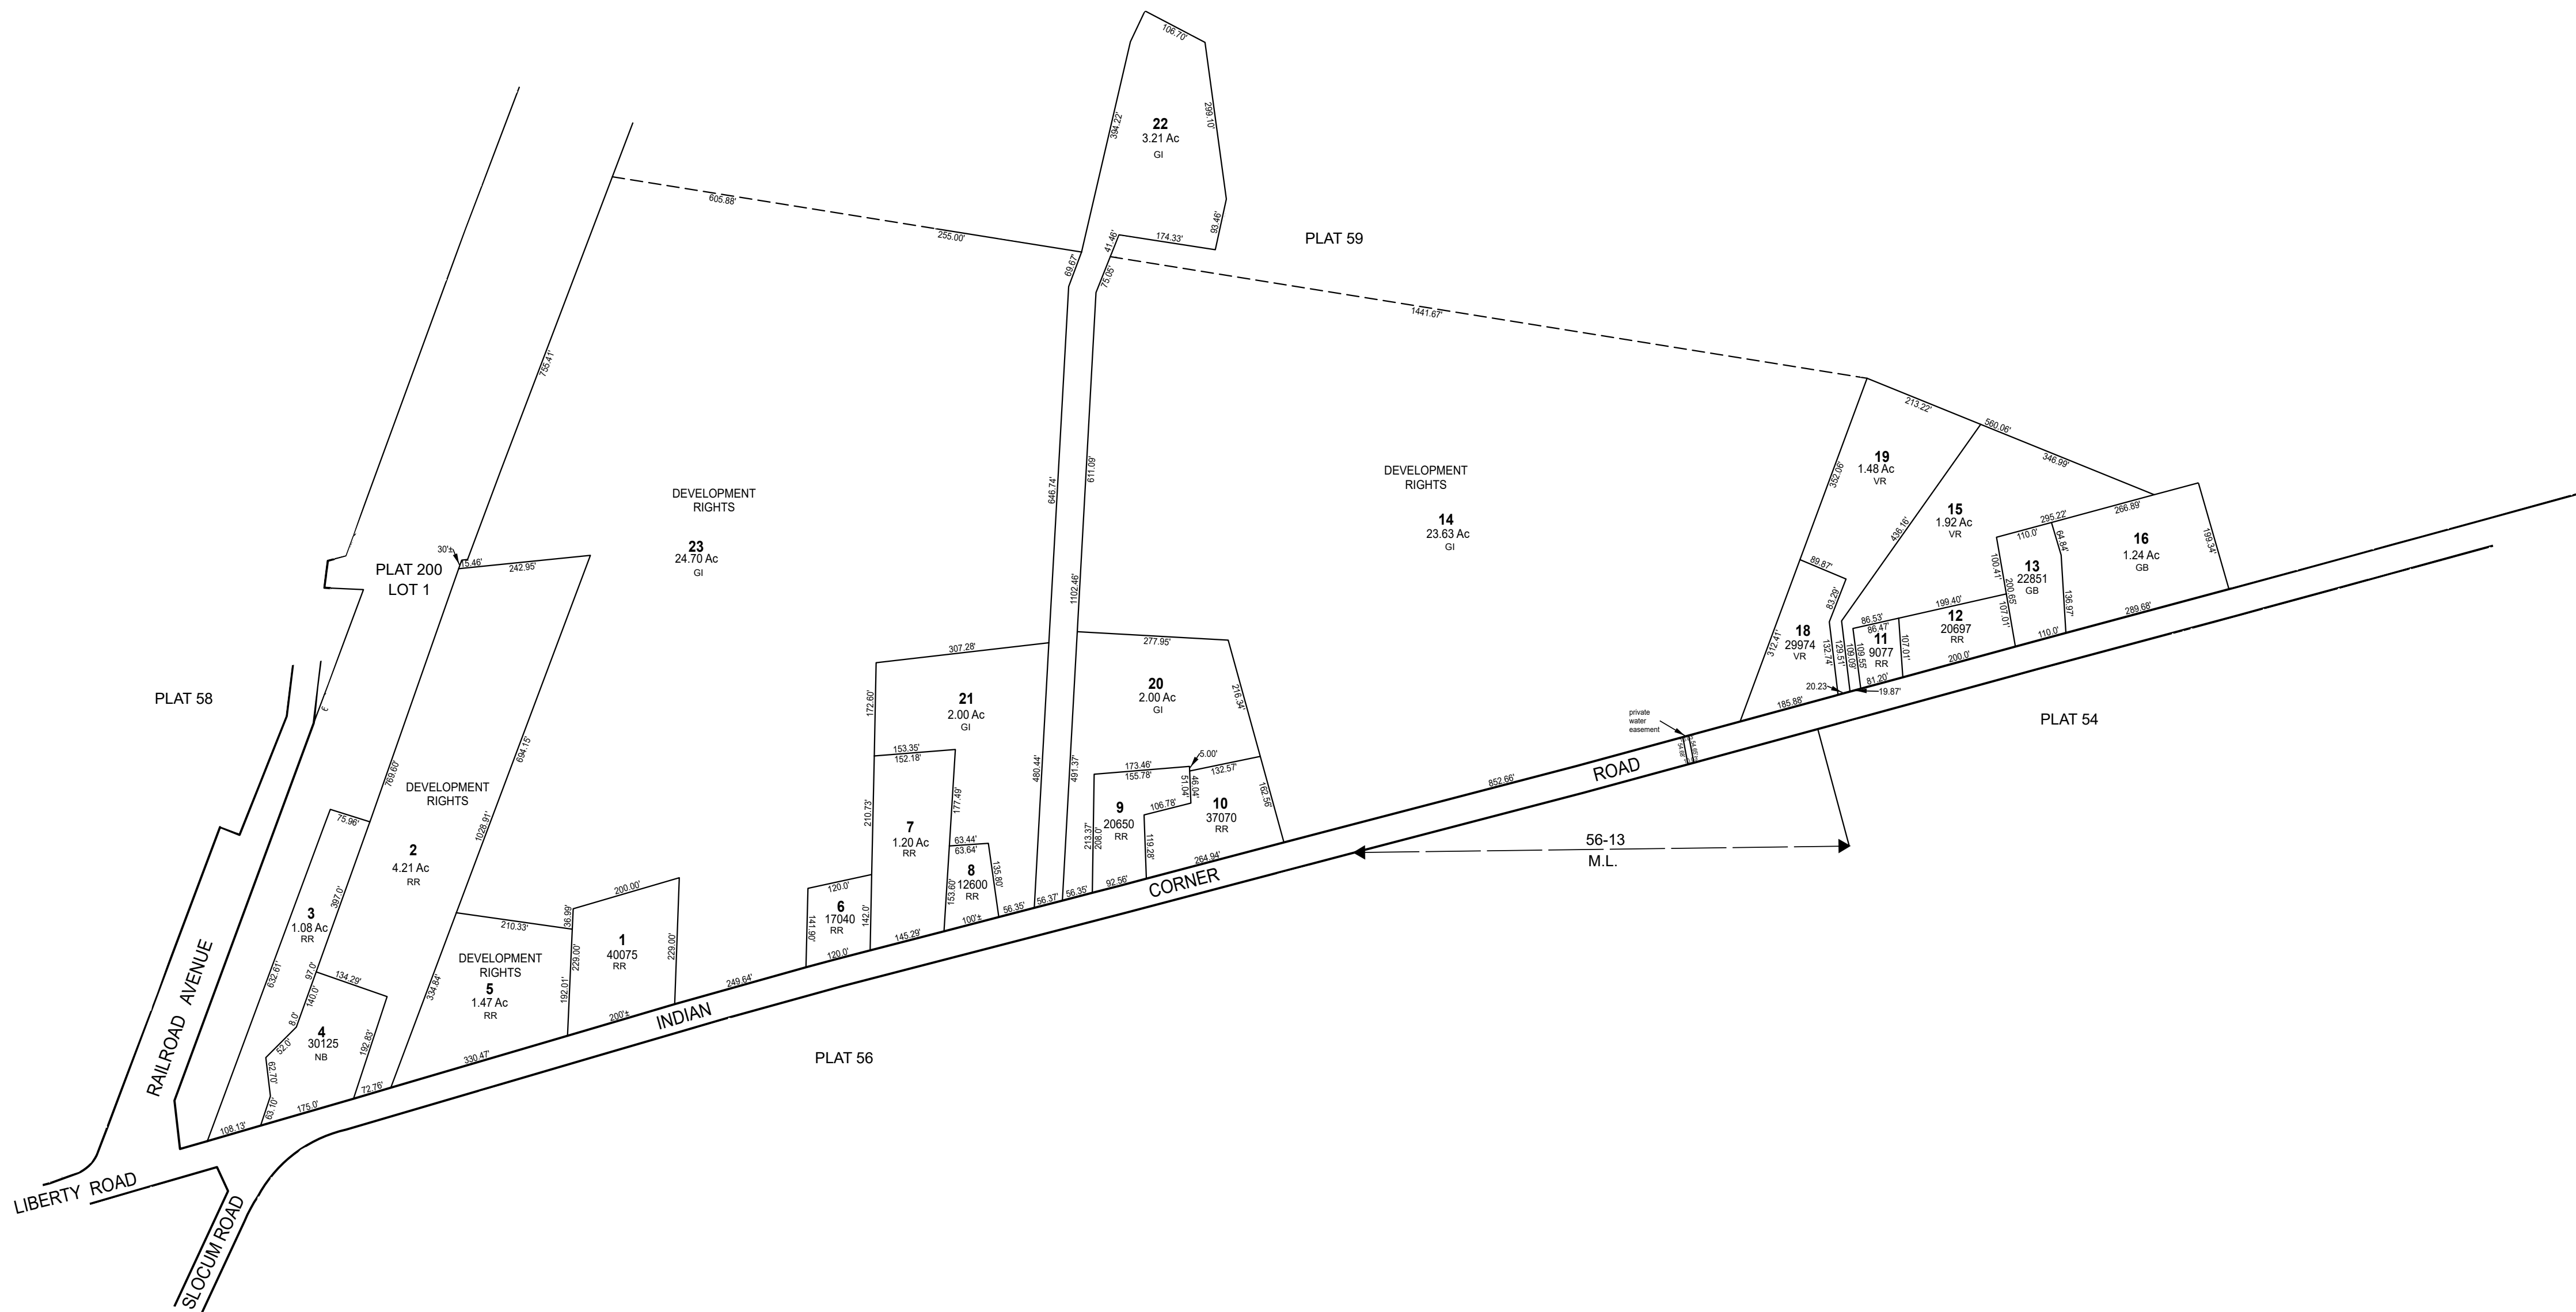

THIS MAP IS FOR ASSESSMENT PURPOSES. IT IS NOT VALID FOR LEGAL DESCRIPTION OR CONVEYANCE.

THE HORIZONTAL DATUM IS THE RHODE ISLAND STATE PLANE COORDINATE SYSTEM, NAD 83.

REVISED & REPRINTED BY

**CAI Technologies**  
Precision Mapping. Geospatial Solutions.

11 Pleasant Street, Littleton, NH 03561  
800.322.4540 - www.cai-tech.com

| LEGEND              |       |      |  |
|---------------------|-------|------|--|
| AREA SURVEYED       | ----- | Ac   |  |
| PARCEL NUMBER       | ----- | 14   |  |
| RECORD DIMENSION    | ----- | 100' |  |
| ZONING DISTRICT     | ----- | RR   |  |
| RIGHT OF WAY/ACCESS | ----- | 80'  |  |
| COMMON OWNERSHIP    | ----- | OR   |  |
| WATER               | ----- |      |  |

SCALE: 1" = 200'

FEET  
200 100 0 200 400 600

METERS  
50 25 0 50 100 150

REVISED TO: JANUARY 1, 2025

PROPERTY MAPS

# NORTH KINGSTOWN

RHODE ISLAND

INDEX DIAGRAM

MAP NO.

# 57