


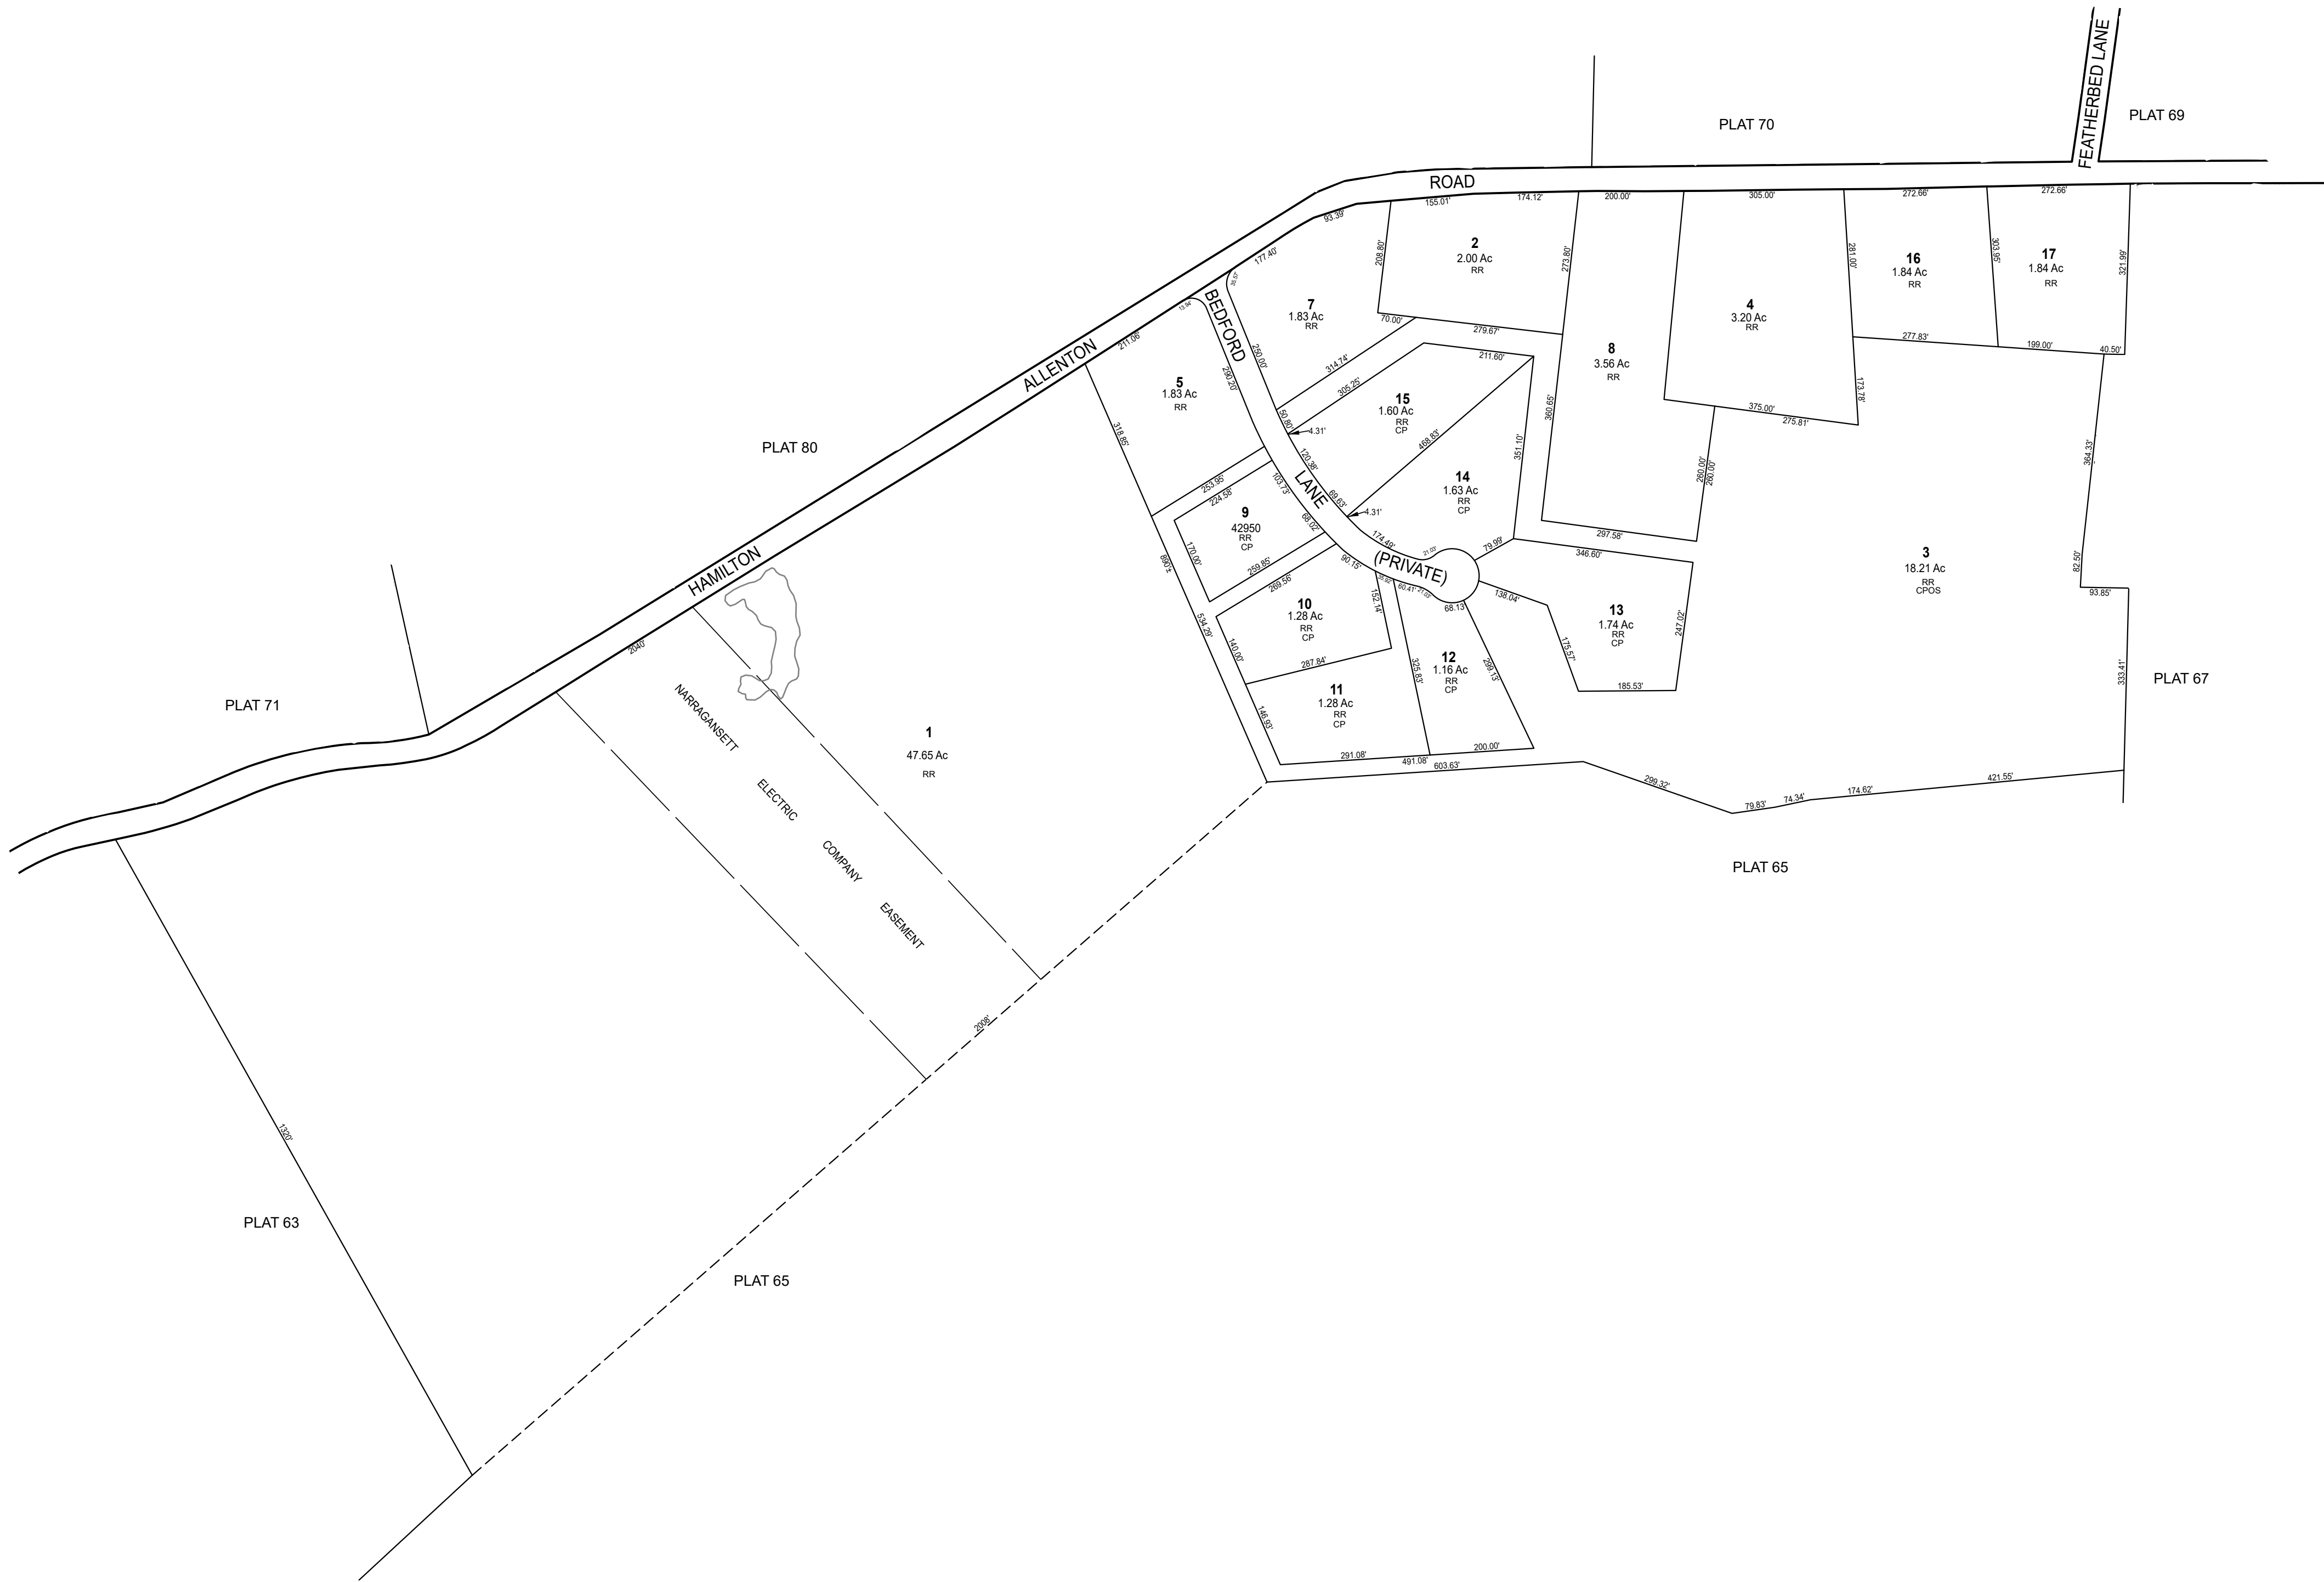

THIS MAP IS FOR ASSESSMENT PURPOSES. IT IS NOT VALID FOR LEGAL DESCRIPTION OR CONVEYANCE.

THE HORIZONTAL DATUM IS THE RHODE ISLAND STATE PLANE COORDINATE SYSTEM, NAD 83.

REVISD & REPRINTED BY

CAI Technologies
Precision Mapping. Geospatial Solutions

11 Pleasant Street, Littleton, NH 03561
800.322.4540 - www.cai-tech.com

LEGEND

- AREA SURVEYED

PARCEL NUMBER

RECORD DIMENSION

ZONING DISTRICT
- - - - -

14

- - - - -

RR
- RIGHT OF WAY/ACCESS

COMMON OWNERSHIP

WATER
- - - - -

- - - - -

- - - - -
- OR

FEET

200 100 0 200 400 600

METERS

50 25 0 50 100 150


SCALE: 1" = 200'

REVISED TO: JANUARY 1, 2025

PROPERTY MAPS

NORTH KINGSTOWN

RHODE ISLAND

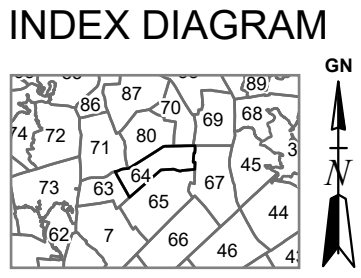

MAP NO.

64