


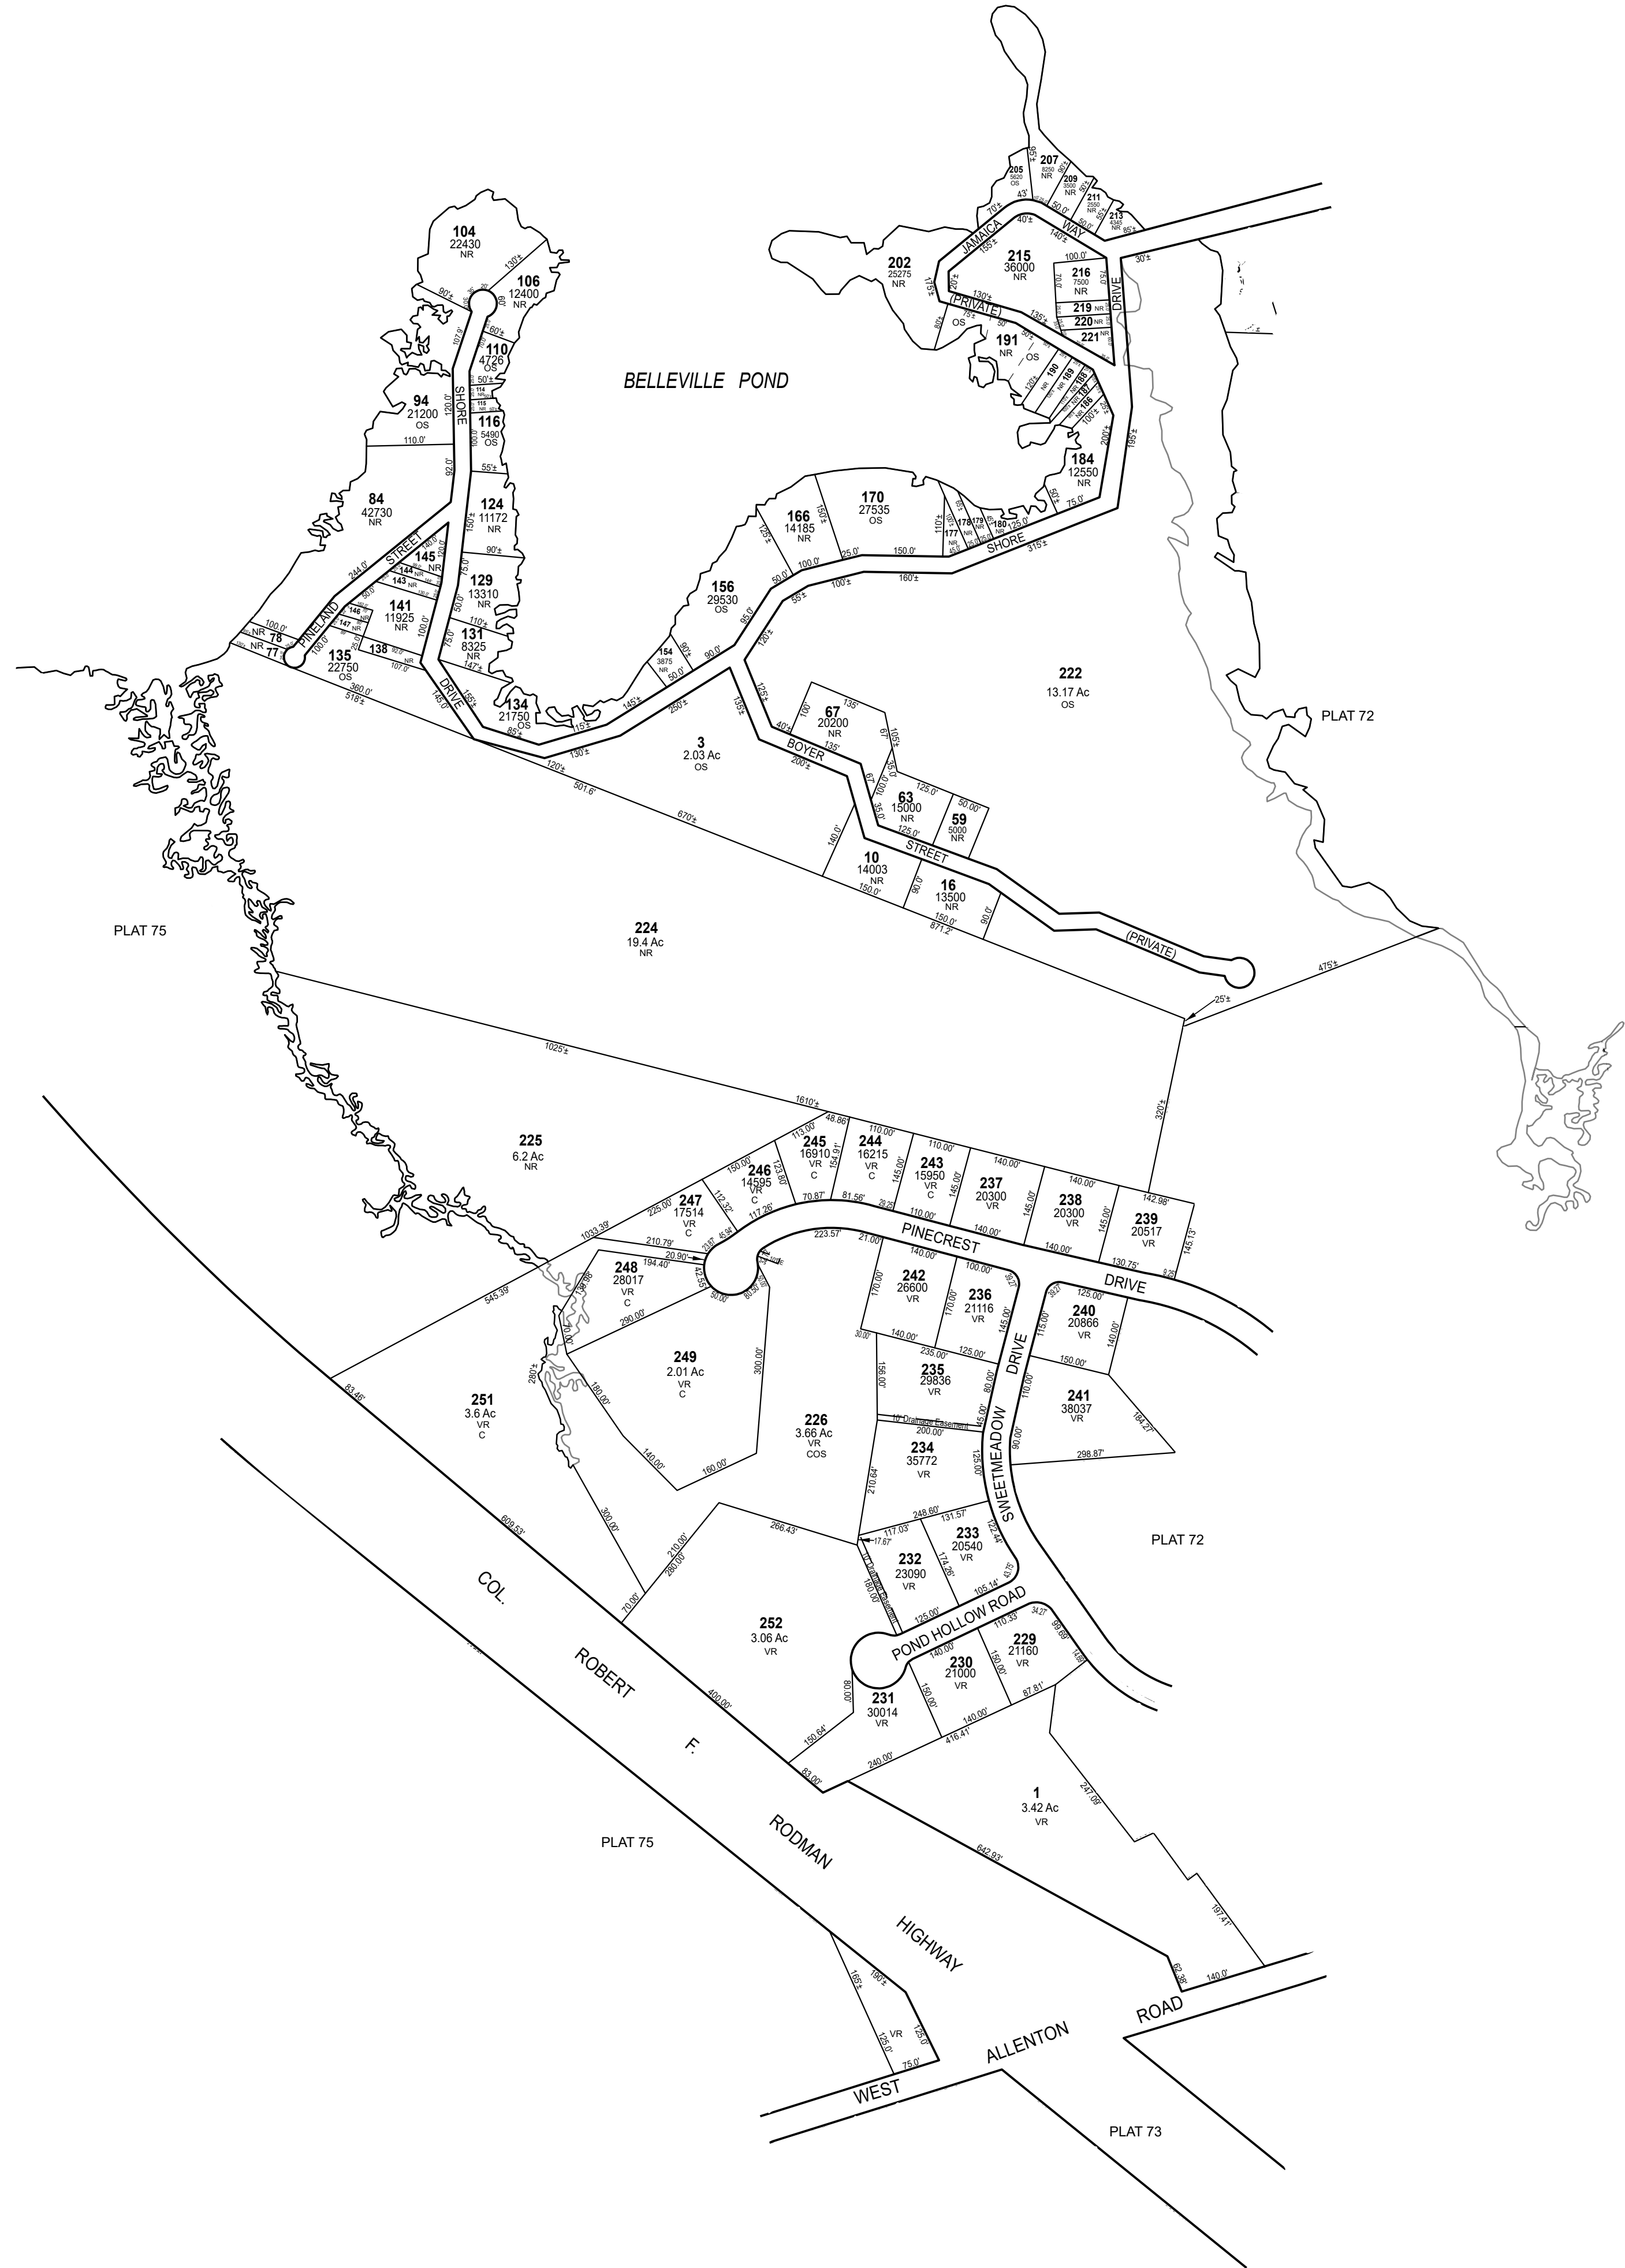

THIS MAP IS FOR ASSESSMENT PURPOSES. IT IS NOT VALID FOR LEGAL DESCRIPTION OR CONVEYANCE.

THE HORIZONTAL DATUM IS THE RHODE ISLAND STATE PLANE COORDINATE SYSTEM, NAD 83.

REVISED & REPRINTED BY



CAI Technologies

Precision Mapping. Geospatial Solutions

11 Pleasant Street, Littleton, NH 03561
800.322.4540 - www.cai-tech.com

LEGEND			
AREA SURVEYED	- - - - - Ac	RIGHT OF WAY/ACCESS	- - - - - 8' W -
PARCEL NUMBER	- - - - - 14	COMMON OWNERSHIP	- - - - - OR -
RECORD DIMENSION	- - - - - 100'	WATER	- - - - -
ZONING DISTRICT	- - - - - RR		

FEET 200 100 0 200 400 600

SCALE: 1" = 200'


METERS 50 25 0 50 100 150

REVISED TO: JANUARY 1, 2025

PROPERTY MAPS

NORTH KINGSTOWN

RHODE ISLAND

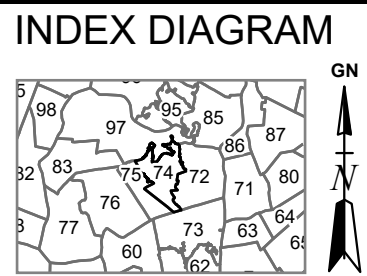

MAP NO.
74