


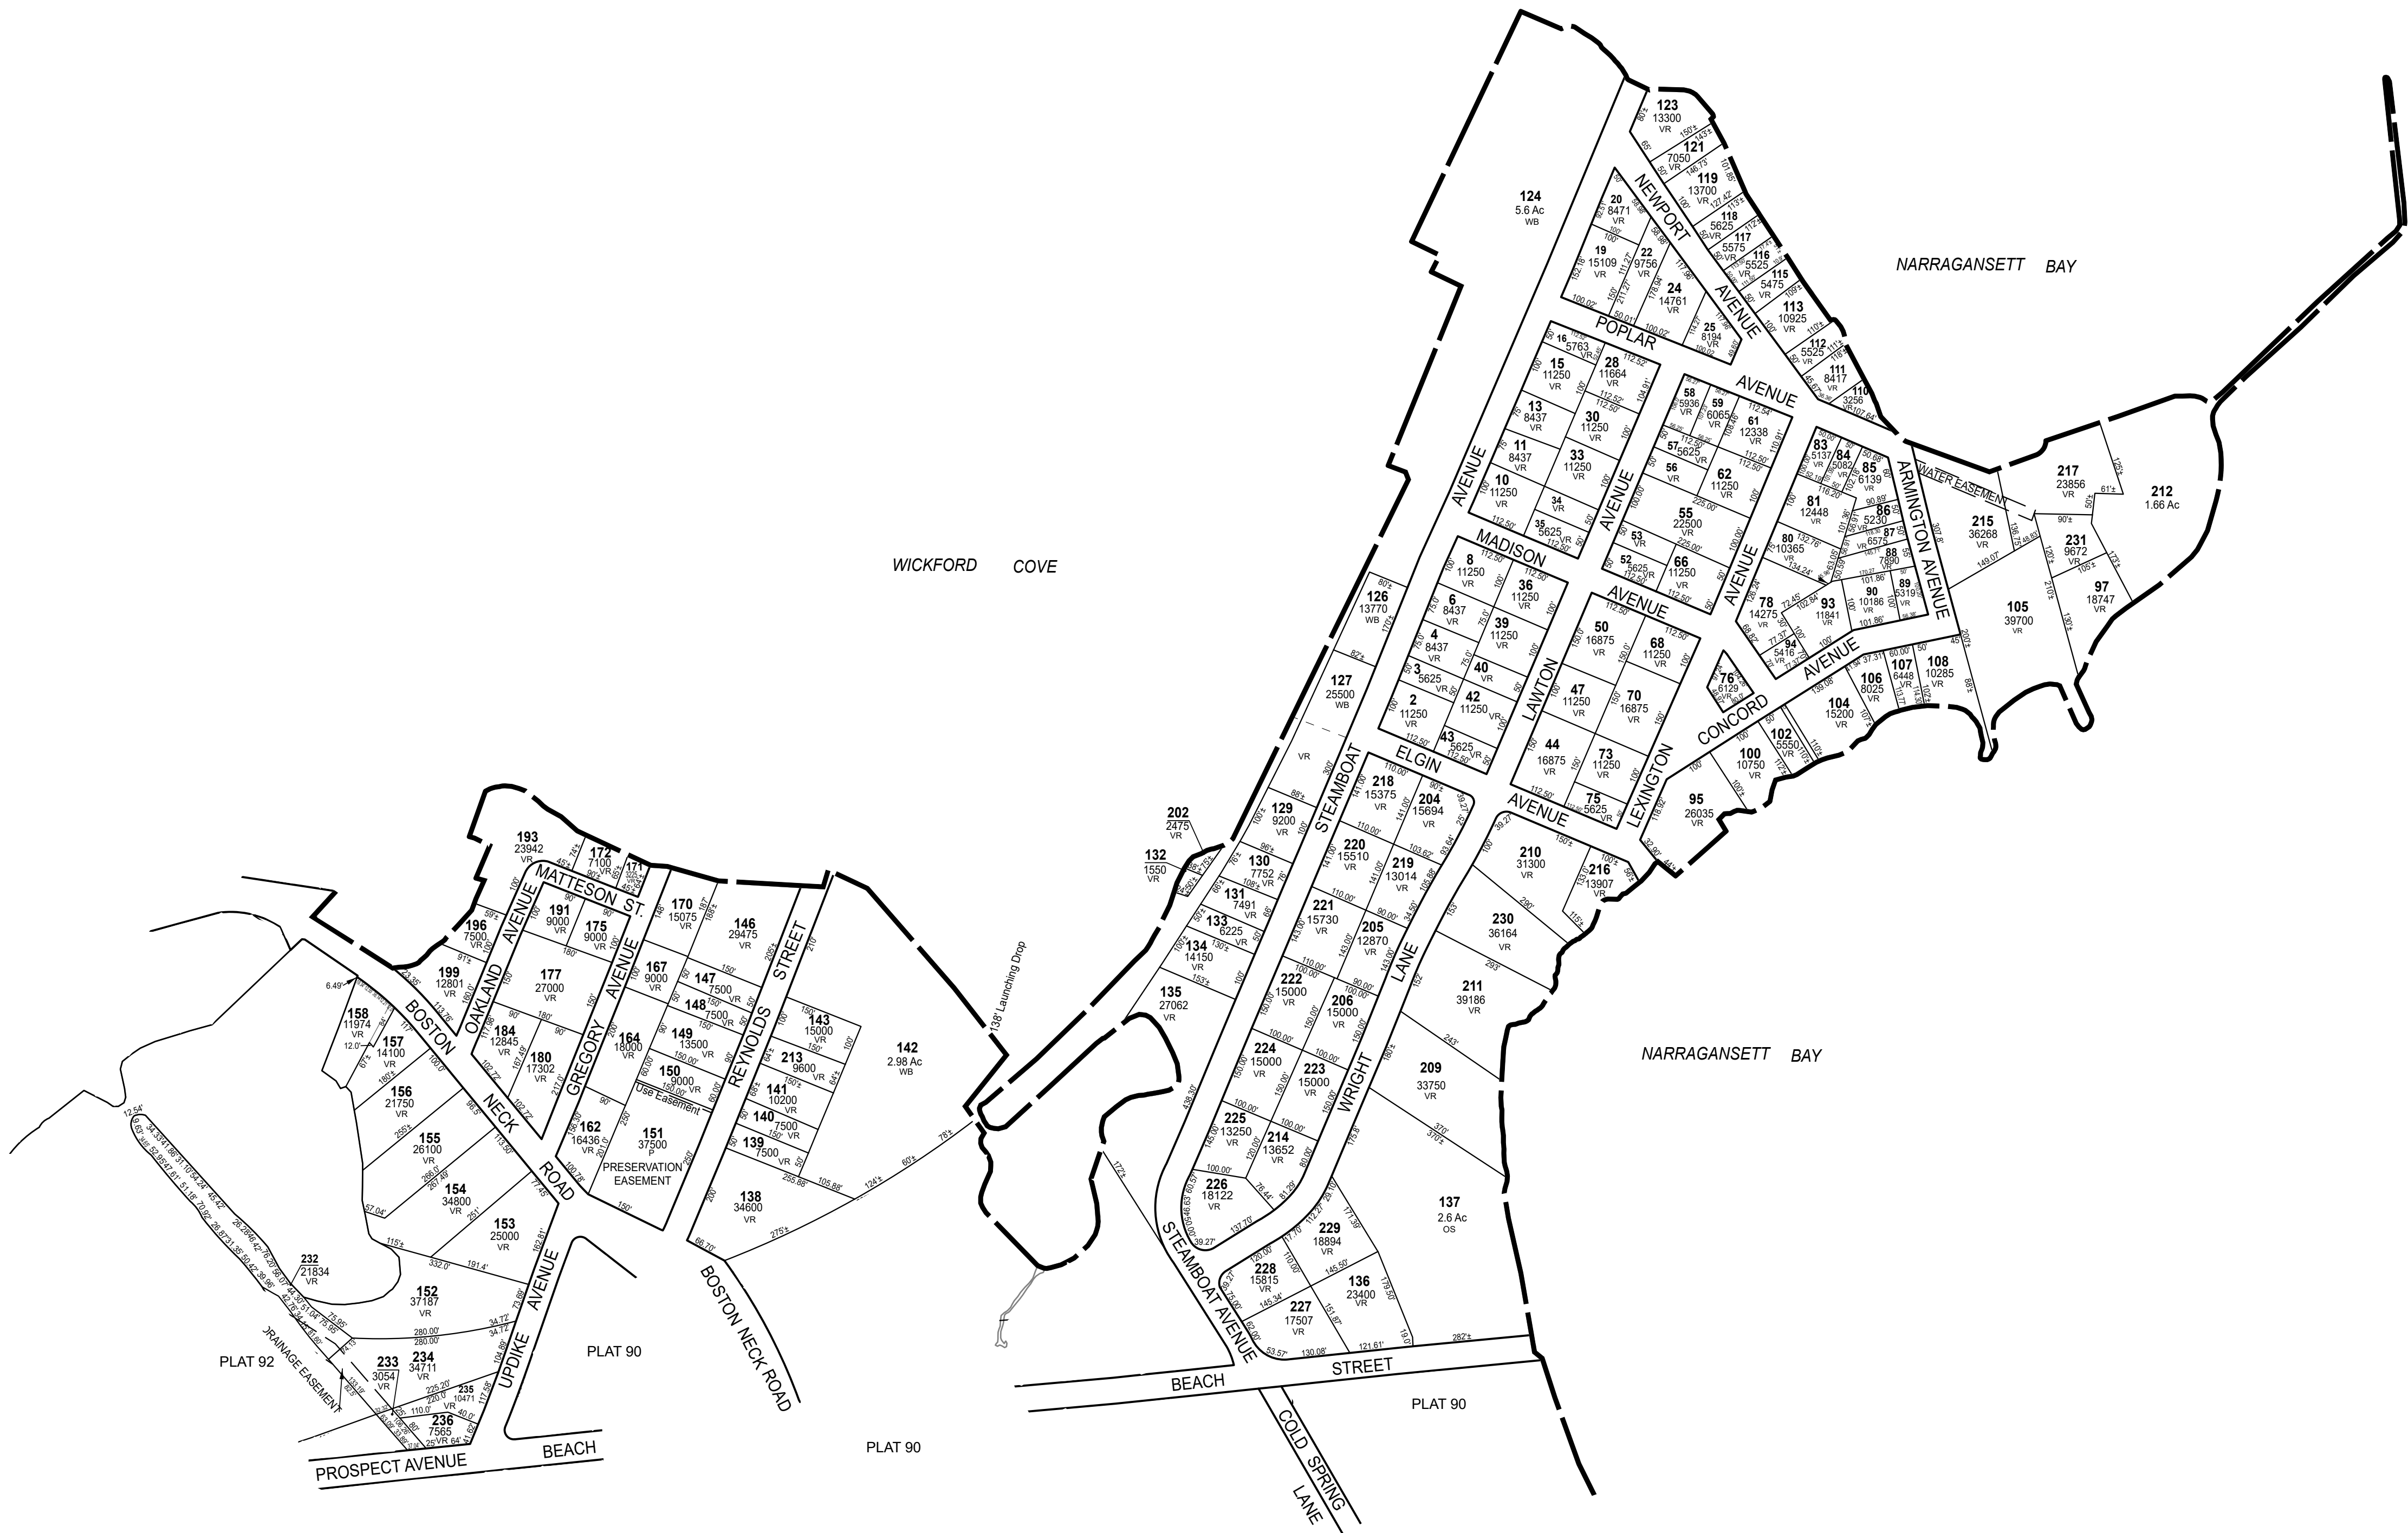

THIS MAP IS FOR ASSESSMENT PURPOSES. IT IS NOT VALID FOR LEGAL DESCRIPTION OR CONVEYANCE.

THE HORIZONTAL DATUM IS THE RHODE ISLAND STATE PLANE COORDINATE SYSTEM, NAD 83.

REVISED & REPRINTED BY

CAI Technologies
Precision Mapping. Geospatial Solutions.

11 Pleasant Street, Littleton, NH 03561
800.322.4540 - www.cai-tech.com

LEGEND

AREA SURVEYED - - - - - Ac
PARCEL NUMBER - - - - - 14
RECORD DIMENSION - - - - - 100'
ZONING DISTRICT - - - - - RR

RIGHT OF WAY/ACCESS - - - - - 80'
COMMON OWNERSHIP - - - - - OR
WATER - - - - -

FEET 200 100 0 200 400 600
METERS 50 25 0 50 100 150

SCALE: 1" = 200'

REVISED TO: JANUARY 1, 2025

PROPERTY MAPS

NORTH KINGSTOWN

RHODE ISLAND

INDEX DIAGRAM

GN

MAP NO.

91