


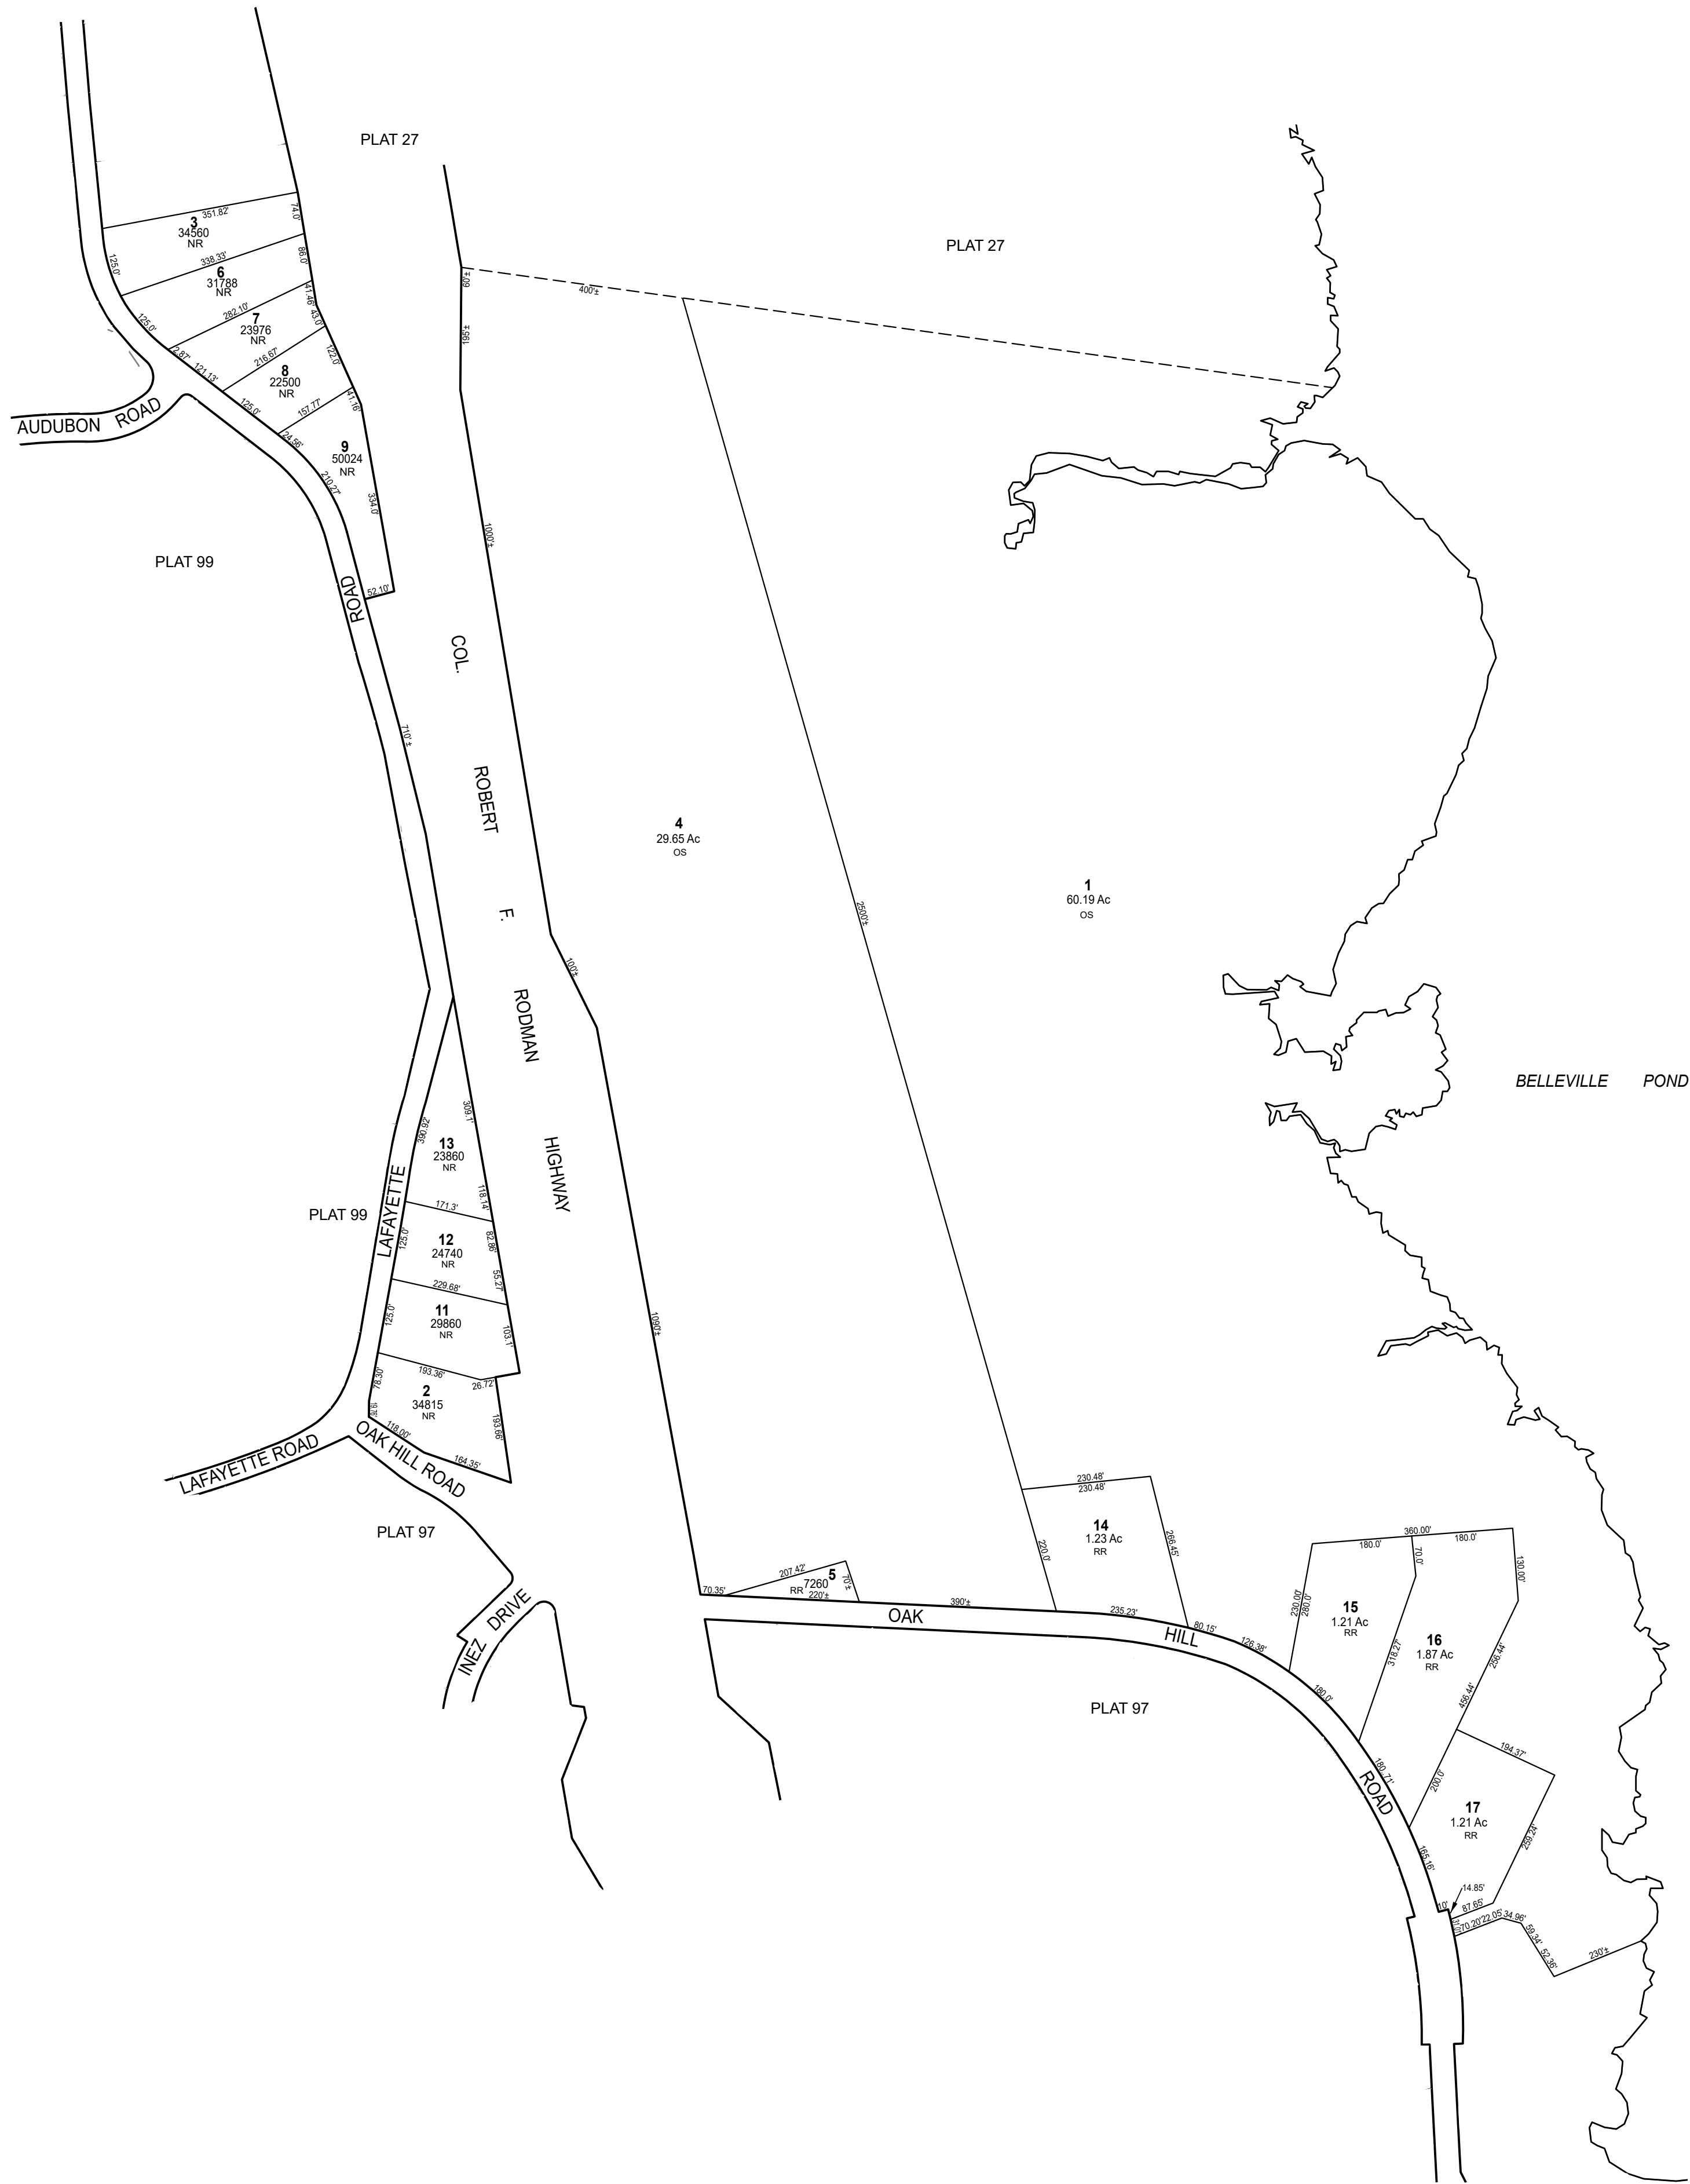

THIS MAP IS FOR ASSESSMENT PURPOSES. IT IS NOT VALID FOR LEGAL DESCRIPTION OR CONVEYANCE.

THE HORIZONTAL DATUM IS THE RHODE ISLAND STATE PLANE COORDINATE SYSTEM, NAD 83.



REVISÉ & REPRINTED BY

CAI Technologies

Precision Mapping. Geospatial Solutions

11 Pleasant Street, Littleton, NH 03561
800.322.4540 - www.cai-tech.com

LEGEND			
AREA SURVEYED	-----	-Ac	
PARCEL NUMBER	-----	14	
RECORD DIMENSION	-----	100'	
ZONING DISTRICT	-----	RR	
RIGHT OF WAY/ACCESS	----	80W	----
COMMON OWNERSHIP	-----	OR	-----
WATER	-----		

FEET
200 100 0 200 400 600

METERS
50 25 0 50 100 150


SCALE: 1" = 200'

REVISED TO: JANUARY 1, 2025

PROPERTY MAPS

NORTH KINGSTOWN

RHODE ISLAND

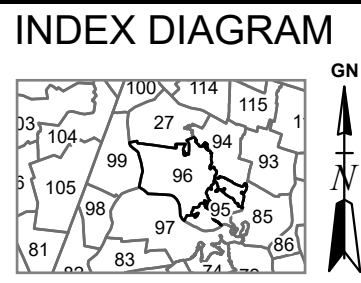

MAP NO.

96