


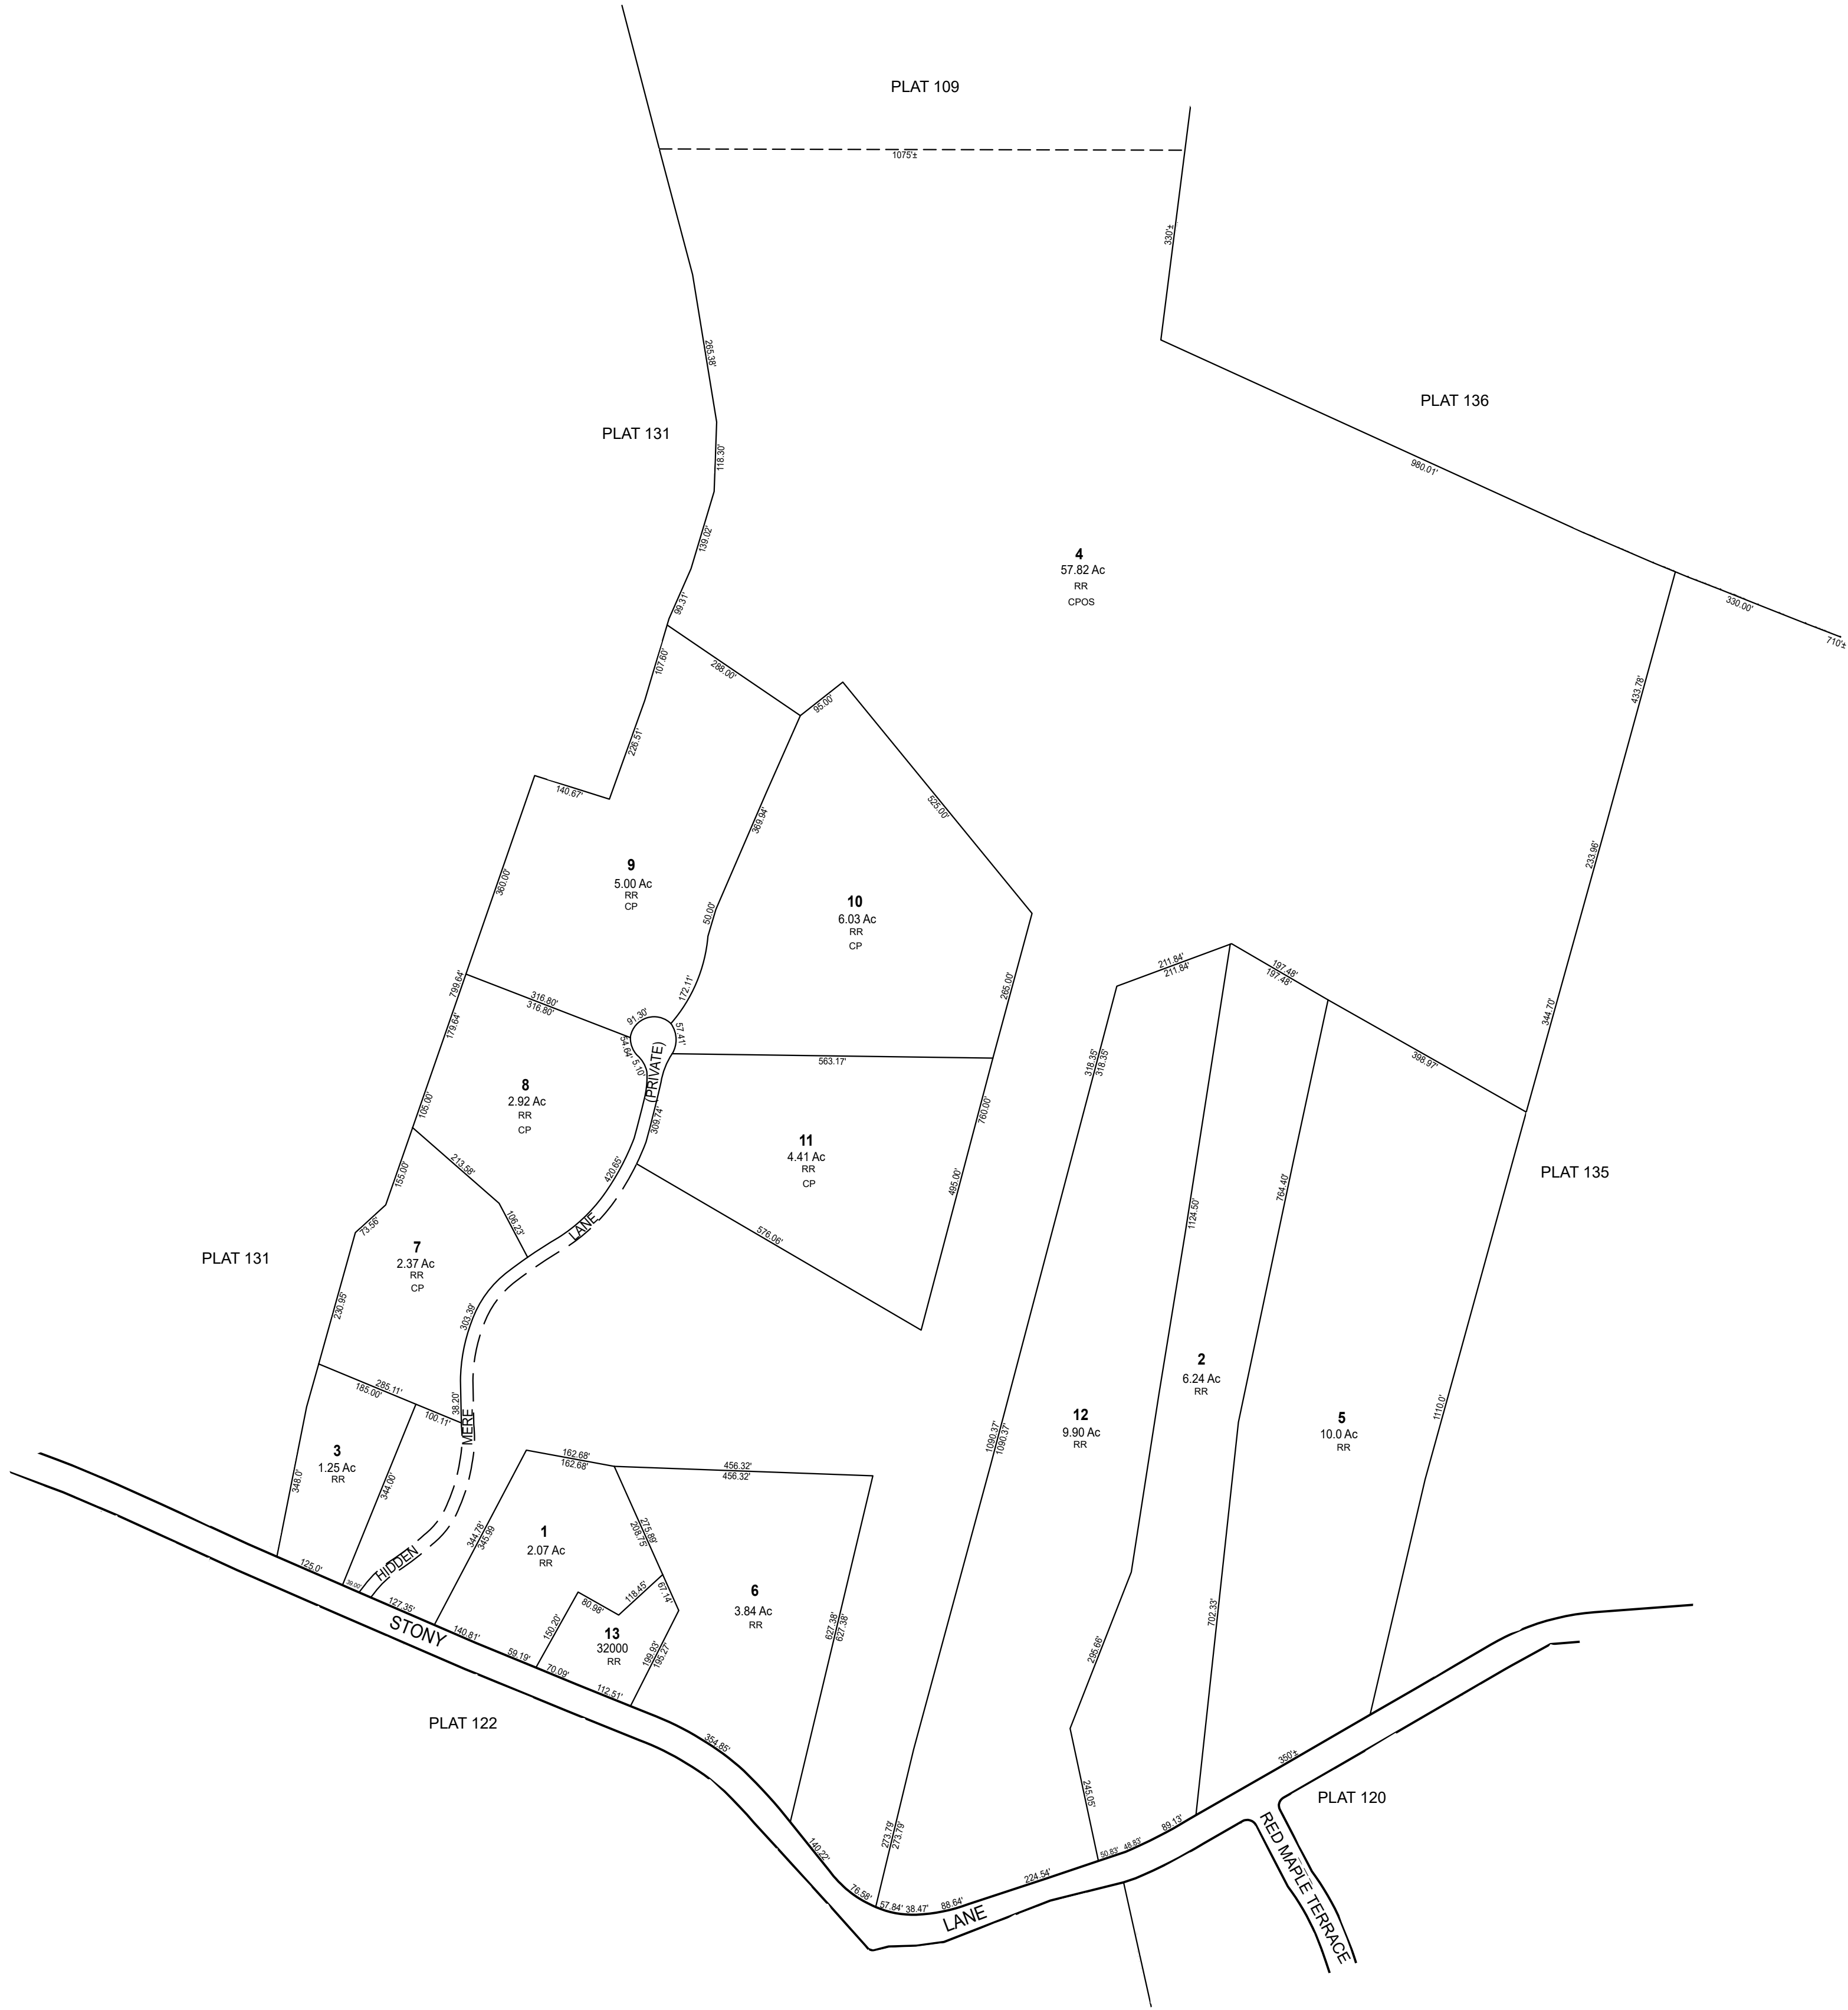

THIS MAP IS FOR ASSESSMENT PURPOSES. IT IS NOT VALID FOR LEGAL DESCRIPTION OR CONVEYANCE.

THE HORIZONTAL DATUM IS THE RHODE ISLAND STATE PLANE COORDINATE SYSTEM, NAD 83.

REVISED & REPRINTED BY

CAI

Technologies

Precision Mapping. Geospatial Solutions.

11 Pleasant Street, Littleton, NH 03561
800.322.4540 - www.cai-tech.com

LEGEND			
AREA SURVEYED	-----Ac	RIGHT OF WAY/ACCESS	-----80'-----
PARCEL NUMBER	-----14	COMMON OWNERSHIP	-----OR-----
RECORD DIMENSION	-----100'	WATER	-----
ZONING DISTRICT	-----RR		

FEET
200 100 0 200 400 600

SCALE: 1" = 200'


METERS
50 25 0 50 100 150

REVISED TO: JANUARY 1, 2025

PROPERTY MAPS

NORTH KINGSTOWN

RHODE ISLAND

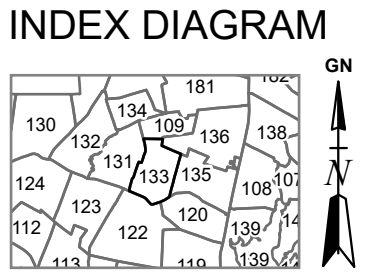

MAP NO.

133