


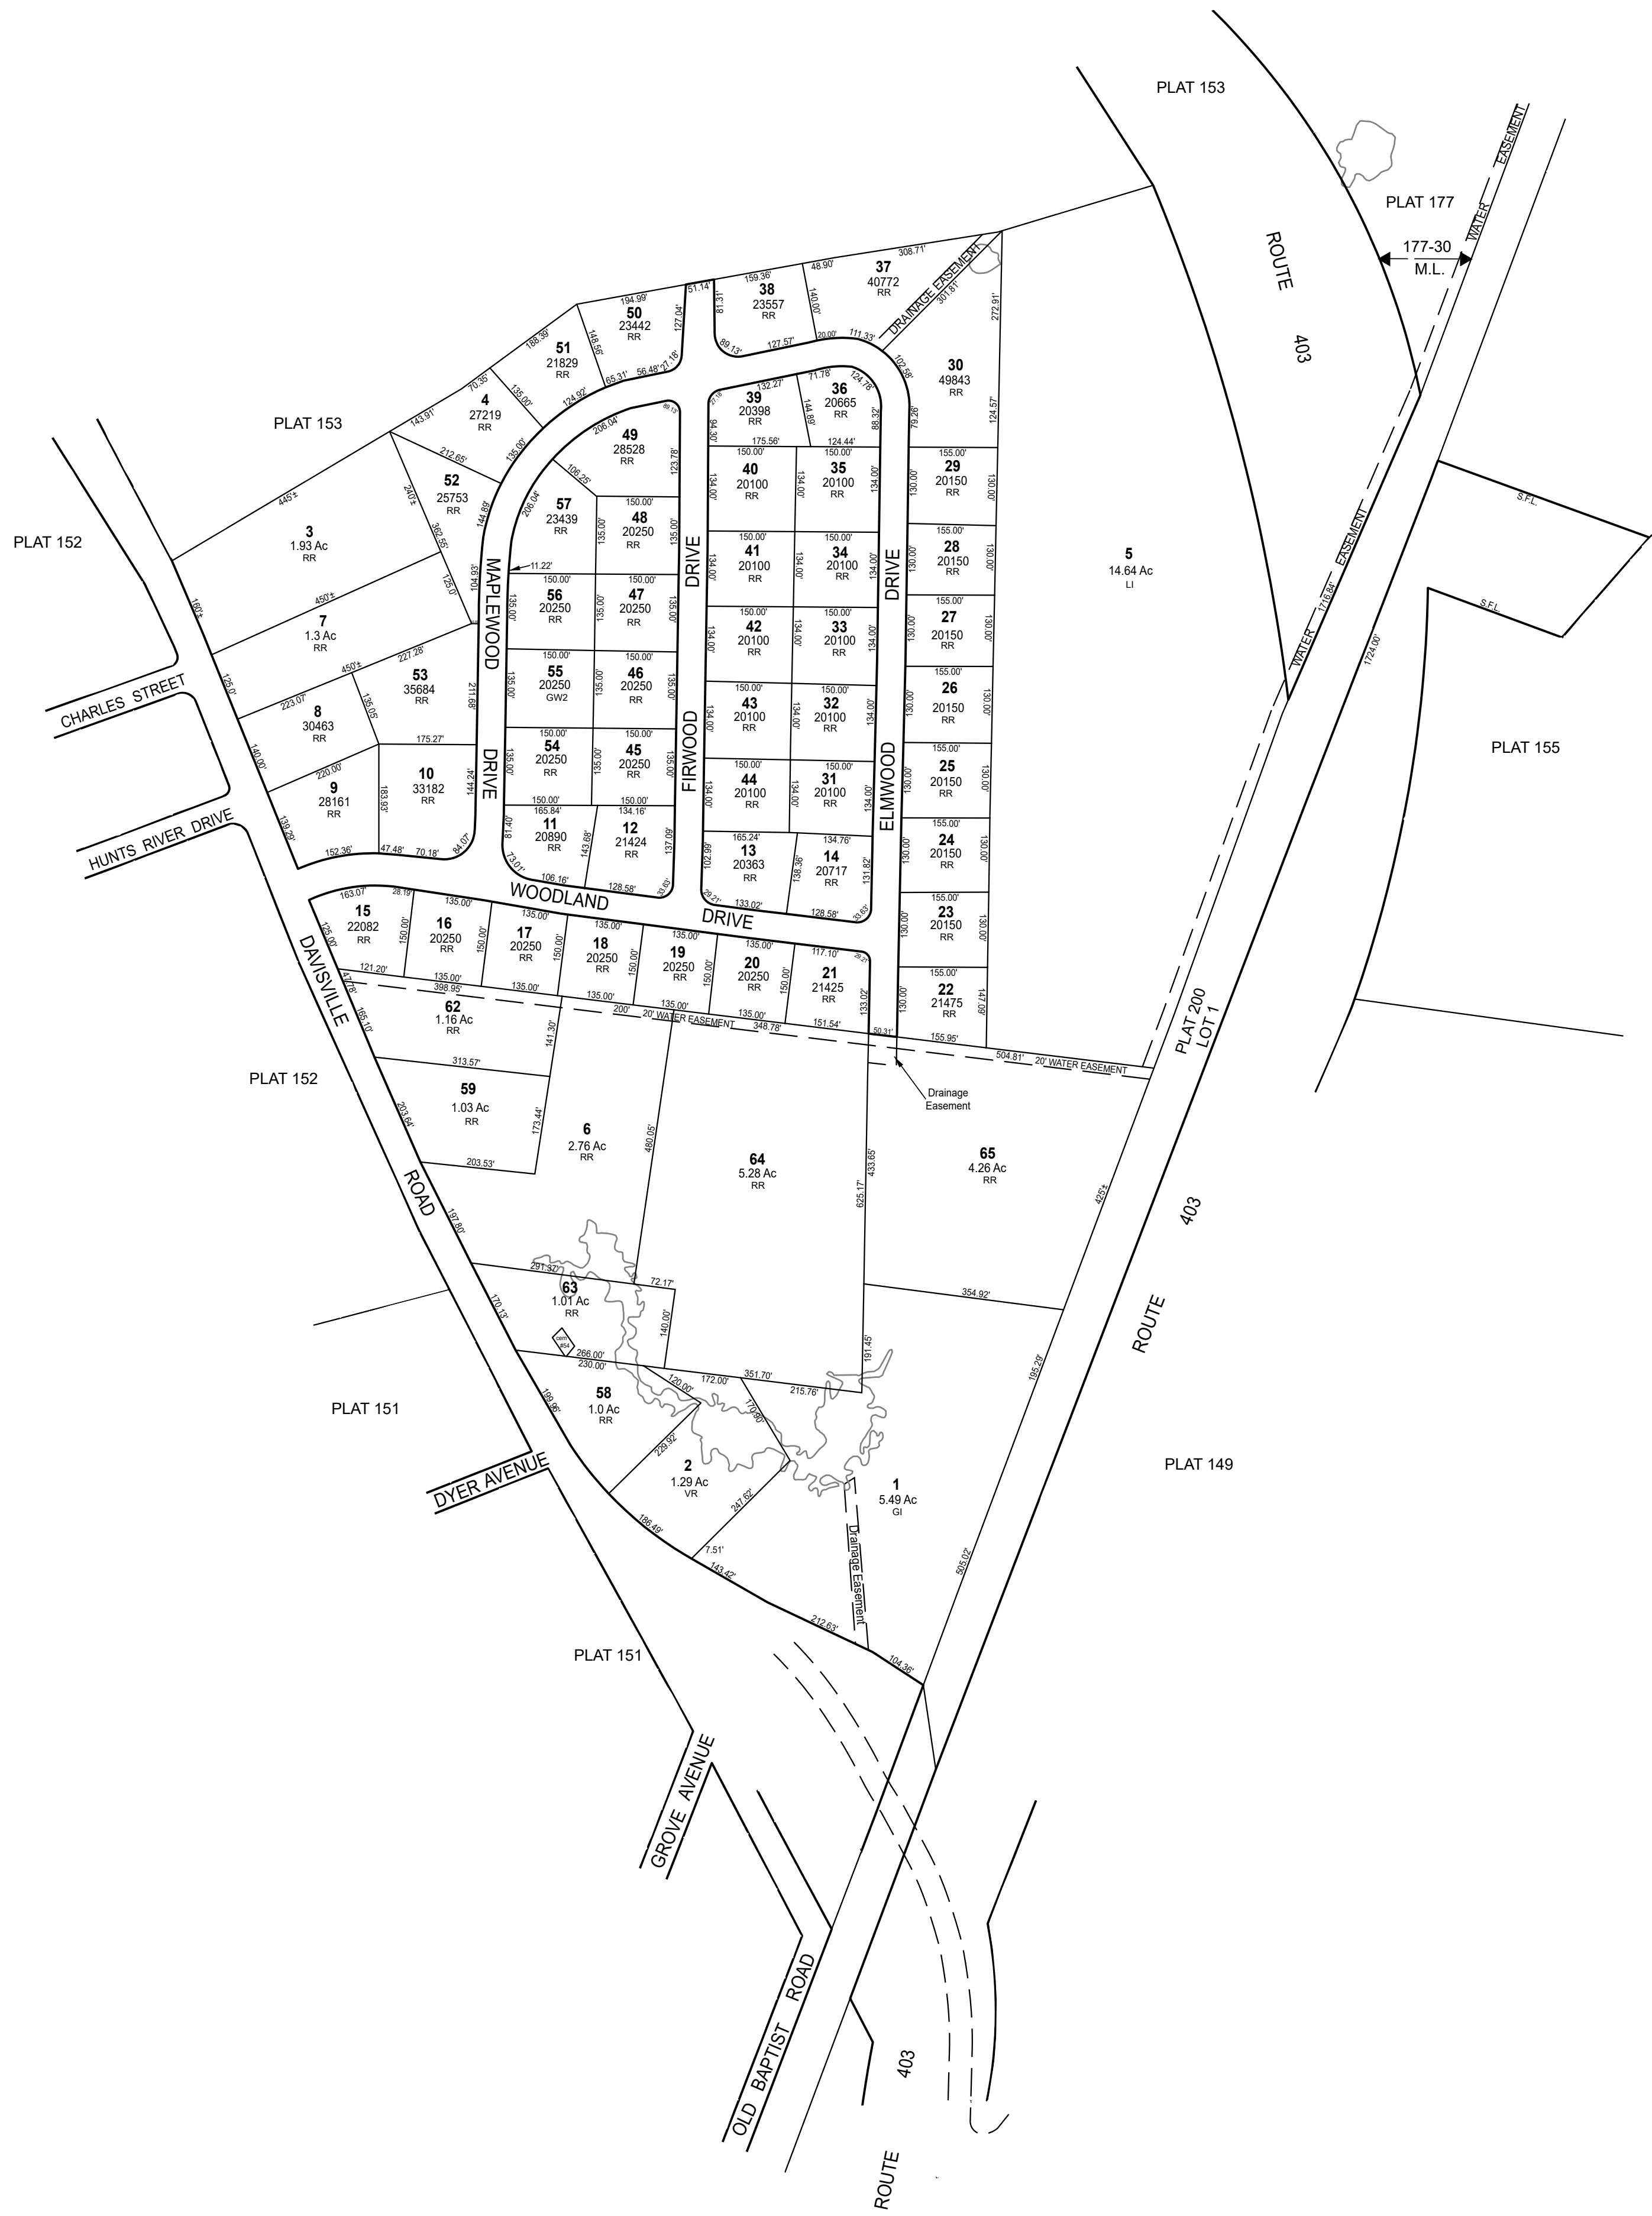

THIS MAP IS FOR ASSESSMENT PURPOSES. IT IS NOT VALID FOR LEGAL DESCRIPTION OR CONVEYANCE.

THE HORIZONTAL DATUM IS THE RHODE ISLAND STATE PLANE COORDINATE SYSTEM, NAD 83.

REVISED & REPRINTED BY



CAI Technologies

Precision Mapping. Geospatial Solutions

11 Pleasant Street, Littleton, NH 03561
800.322.4540 - www.cai-tech.com

LEGEND

- | | | | | | |
|------------------|-------|------|---------------------|-----|-----|
| AREA SURVEYED | ----- | Ac | RIGHT OF WAY/ACCESS | --- | 8'W |
| PARCEL NUMBER | ----- | 14 | COMMON OWNERSHIP | --- | OR |
| RECORD DIMENSION | ----- | 100' | WATER | --- | |
| ZONING DISTRICT | ----- | RR | | | |

FEET

200 100 0 200 400 600

METERS

50 25 0 50 100 150

SCALE: 1" = 200'


REVISED TO: JANUARY 1, 2025

PROPERTY MAPS

NORTH KINGSTOWN

RHODE ISLAND

INDEX DIAGRAM

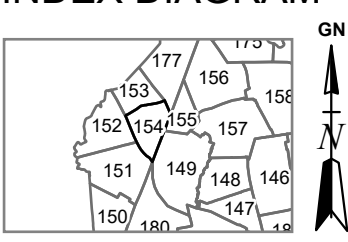

MAP NO.

154