


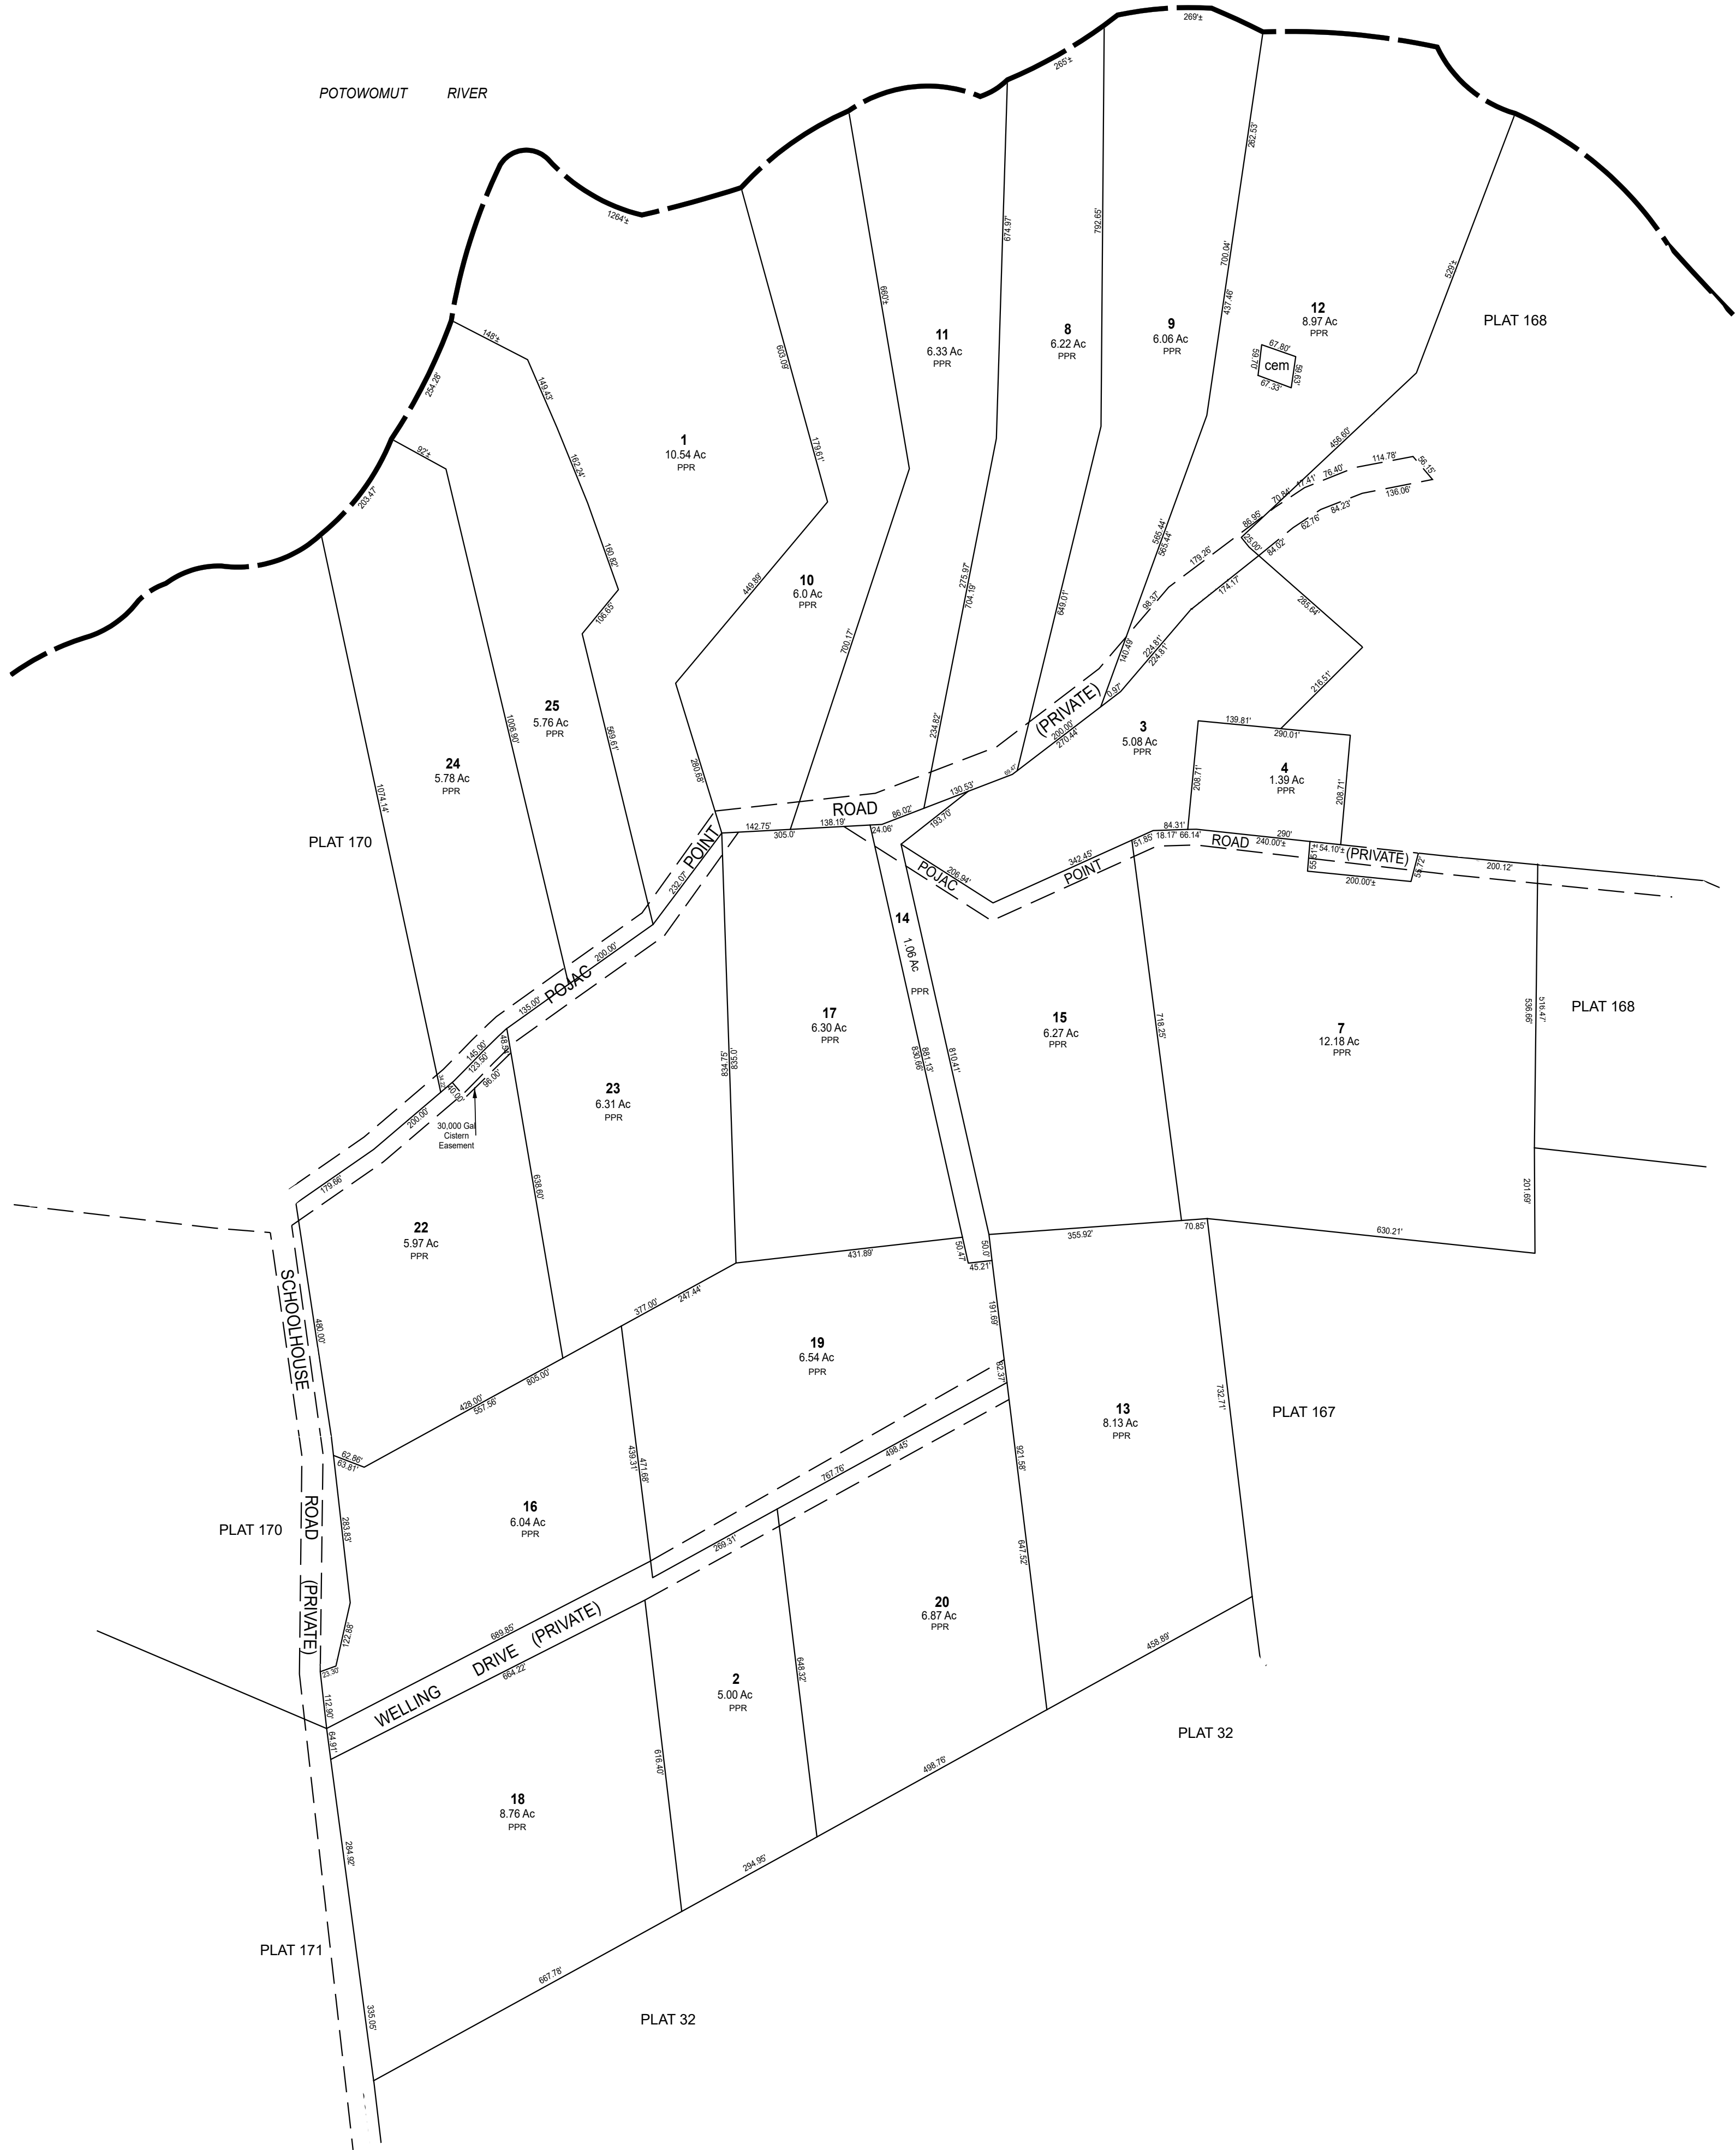

THIS MAP IS FOR ASSESSMENT PURPOSES. IT IS NOT VALID FOR LEGAL DESCRIPTION OR CONVEYANCE.

THE HORIZONTAL DATUM IS THE RHODE ISLAND STATE PLANE COORDINATE SYSTEM, NAD 83.



REVISED & REPRINTED BY



CAI Technologies
Precision Mapping. Geospatial Solutions.

11 Pleasant Street, Littleton, NH 03561
800.322.4540 - www.cai-tech.com

LEGEND

AREA SURVEYED - - - - - Ac
PARCEL NUMBER - - - - - 14
RECORD DIMENSION - - - - - 100'
ZONING DISTRICT - - - - - RR

RIGHT OF WAY/ACCESS - - - - -
COMMON OWNERSHIP - - - - -
WATER - - - - -

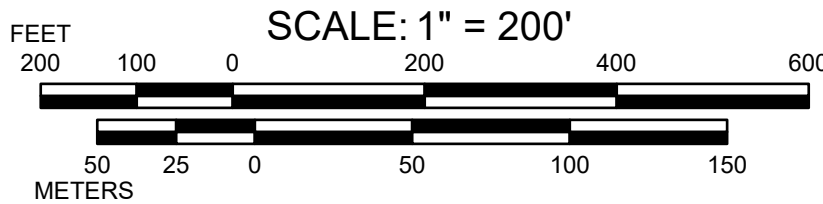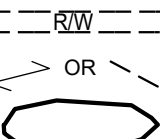


REVISED TO: JANUARY 1, 2025

PROPERTY MAPS

NORTH KINGSTOWN

RHODE ISLAND

INDEX DIAGRAM

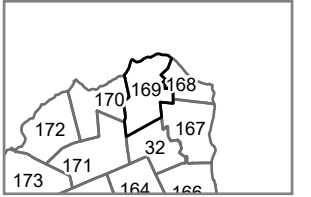

MAP NO.

169