


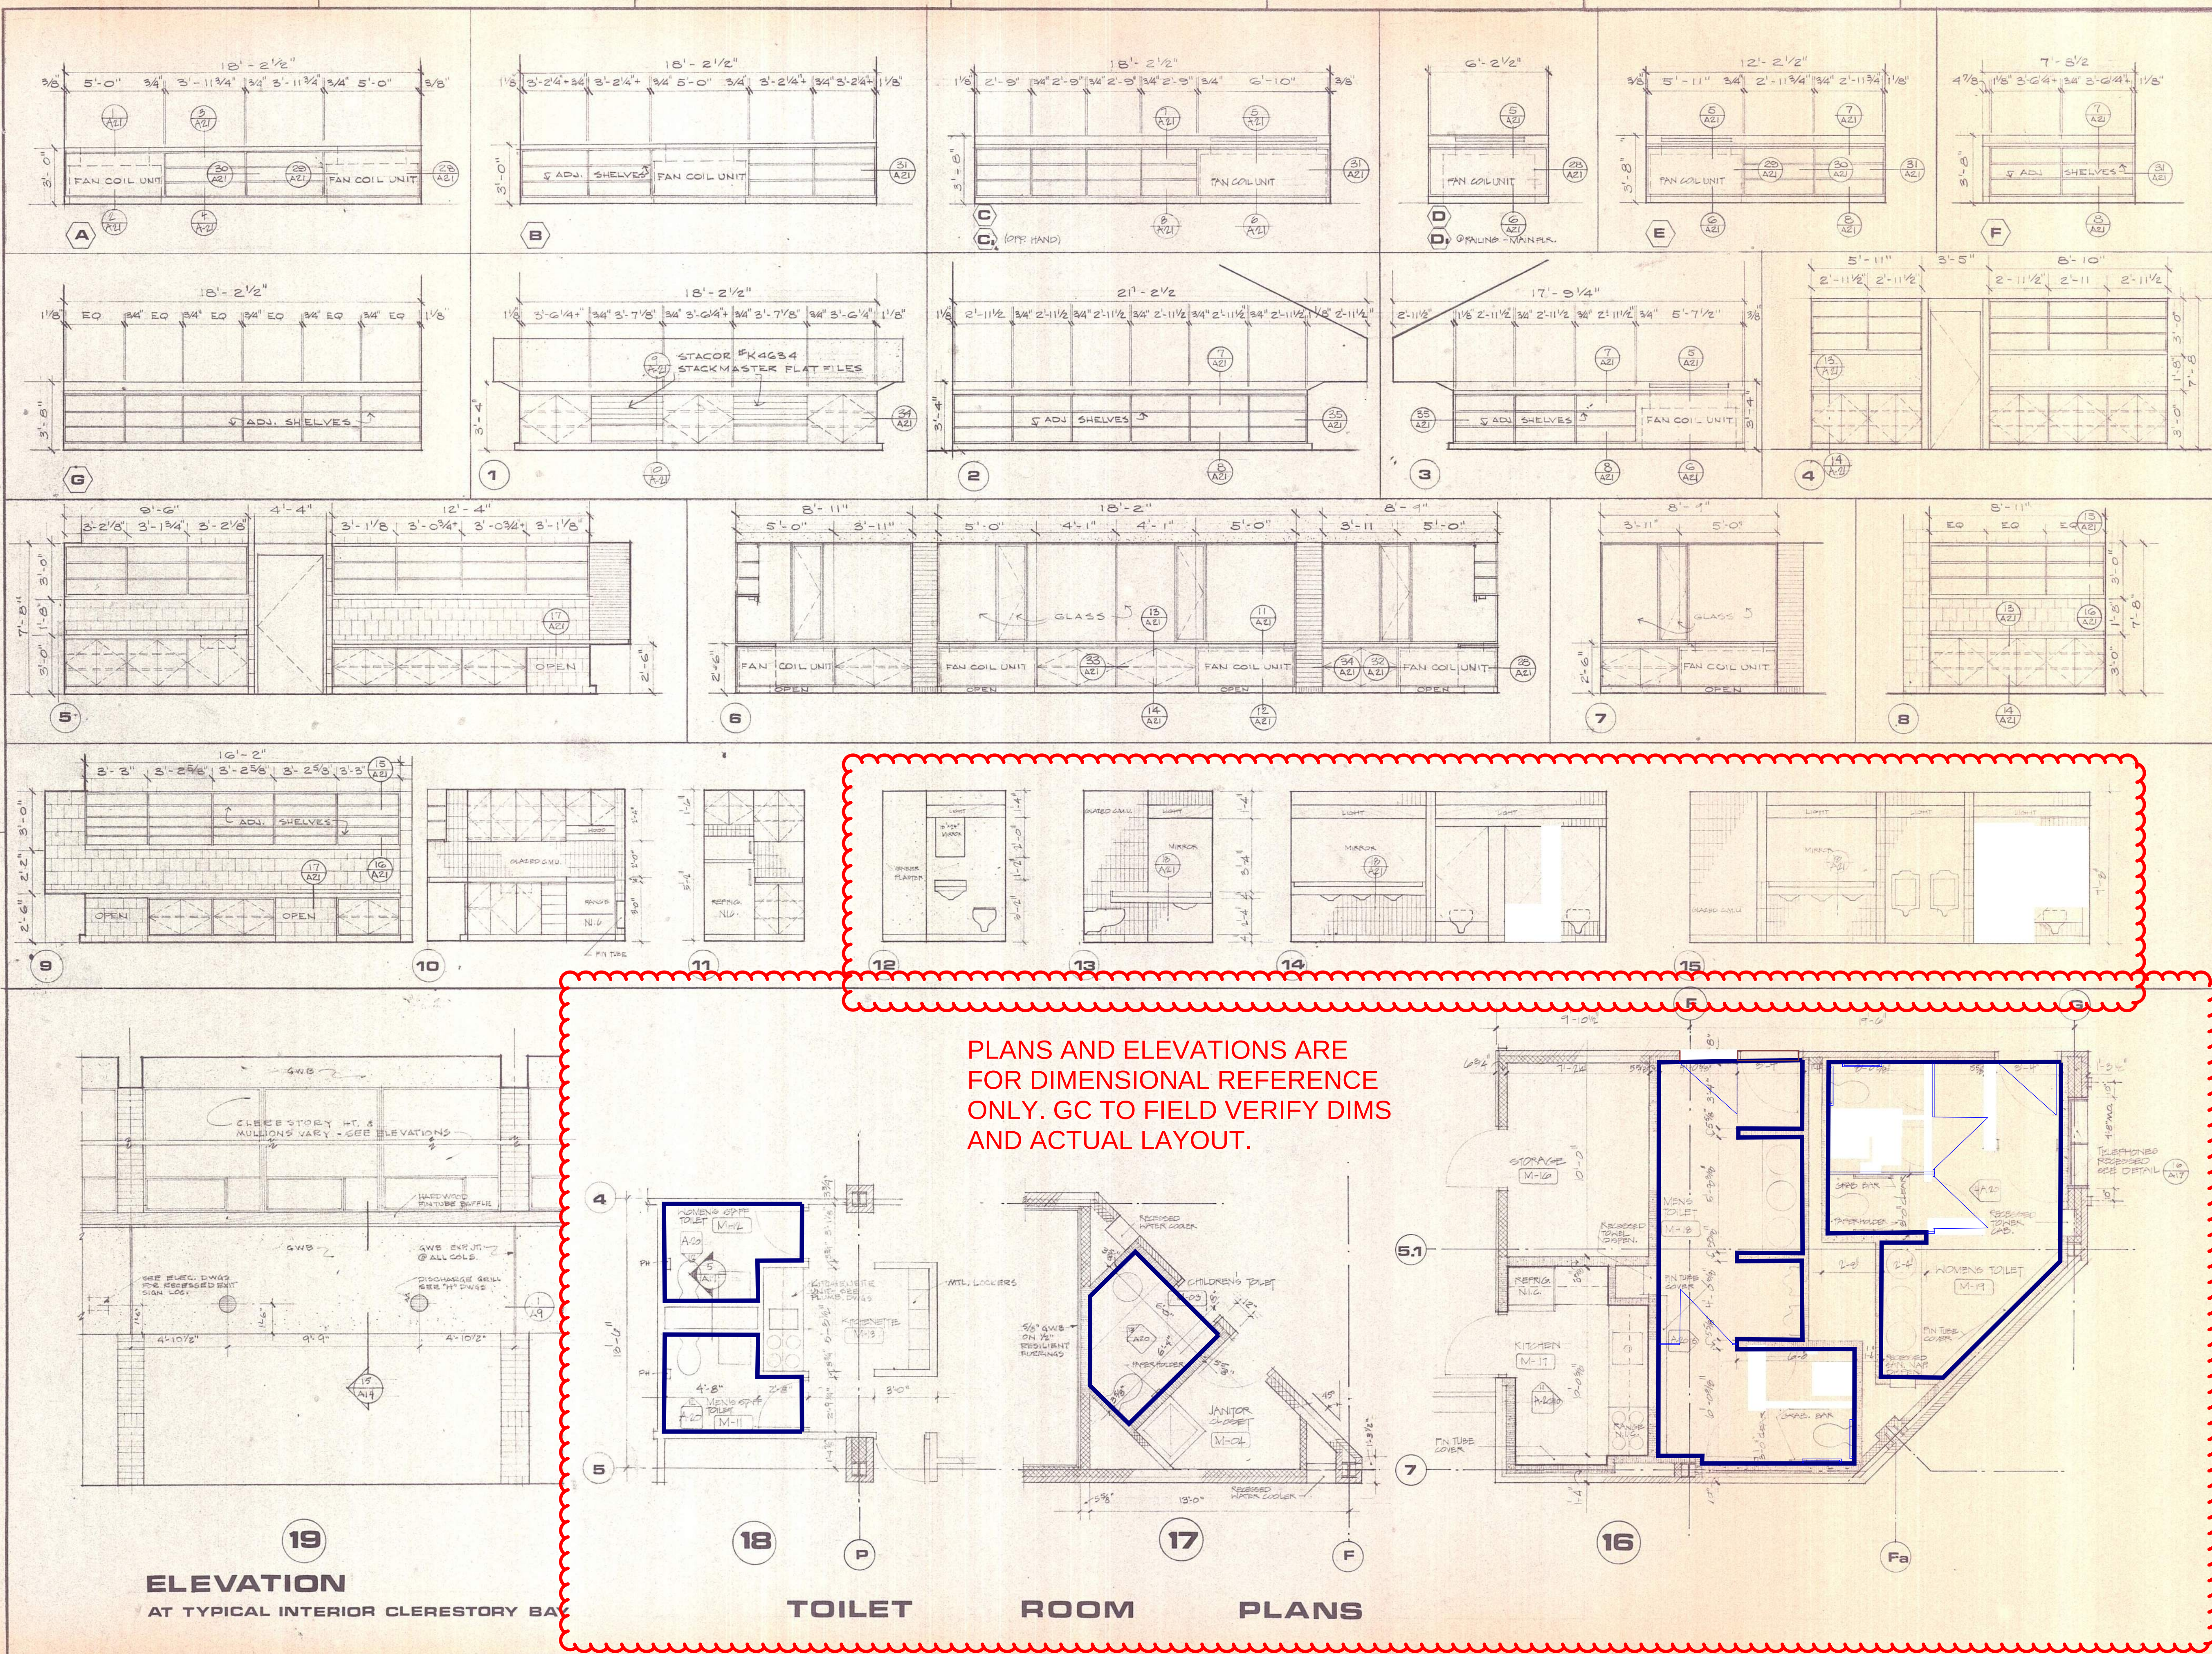

NOTES



**TAC**

THE ARCHITECTS COLLABORATIVE INC.  
46 BRATTLE STREET, CAMBRIDGE  
MASSACHUSETTS 02138

PROJECT TITLE

**N. KINGSTOWN  
FREE LIBRARY**

|               |              |
|---------------|--------------|
| PROJECT NO    | 73006        |
| DRAWN         | RTD-A.S.     |
| CHECK         | RTD          |
| SCALE         | 1/4" = 1'-0" |
| DATE          | 20 MAR 1974  |
| DRAWING TITLE |              |

DRAWING NO.

**A20**